


REVISION	AMENDMENT	APPROVED	DATE
A	ISSUED FOR DISCUSSION	B.P.	2020-03-31
B	ISSUED FOR DISCUSSION	B.P.	2020-06-10
C	REMOVAL OF GENERAL NOTES	B.P.	2020-06-12


Tauranga City
TCC DRAWING/ IP NUMBER: 101862


wsp
Tauranga Office
+64 7 578 2089
PO Box 646
Tauranga 3140
New Zealand
CIVIL


SCALES
1:250 (A1) 1:500 (A3)
ORIGINAL SIZE
A1
DRAWN
C. RAJU
DESIGNED
C. RAJU
APPROVED
B. PEARSON
DRAWING VERIFIED
B. PEARSON
DESIGN VERIFIED
B. PEARSON
APPROVED DATE
2020-06-12
PRELIMINARY

PROJECT
TAURANGA CITY COUNCIL
TOTARA ST FROM HEWLETTS RD TO KAWAKA ST, MT MAUNGANUI
TOTARA STREET SHARED PATH
TITLE
GENERAL LAYOUT - PREFERRED OPTION
SHEET 1 OF 8
WSP PROJECT NO. (SUB-PROJECT)
2-9B383.05
SHEET NO.
C01
REVISION
C

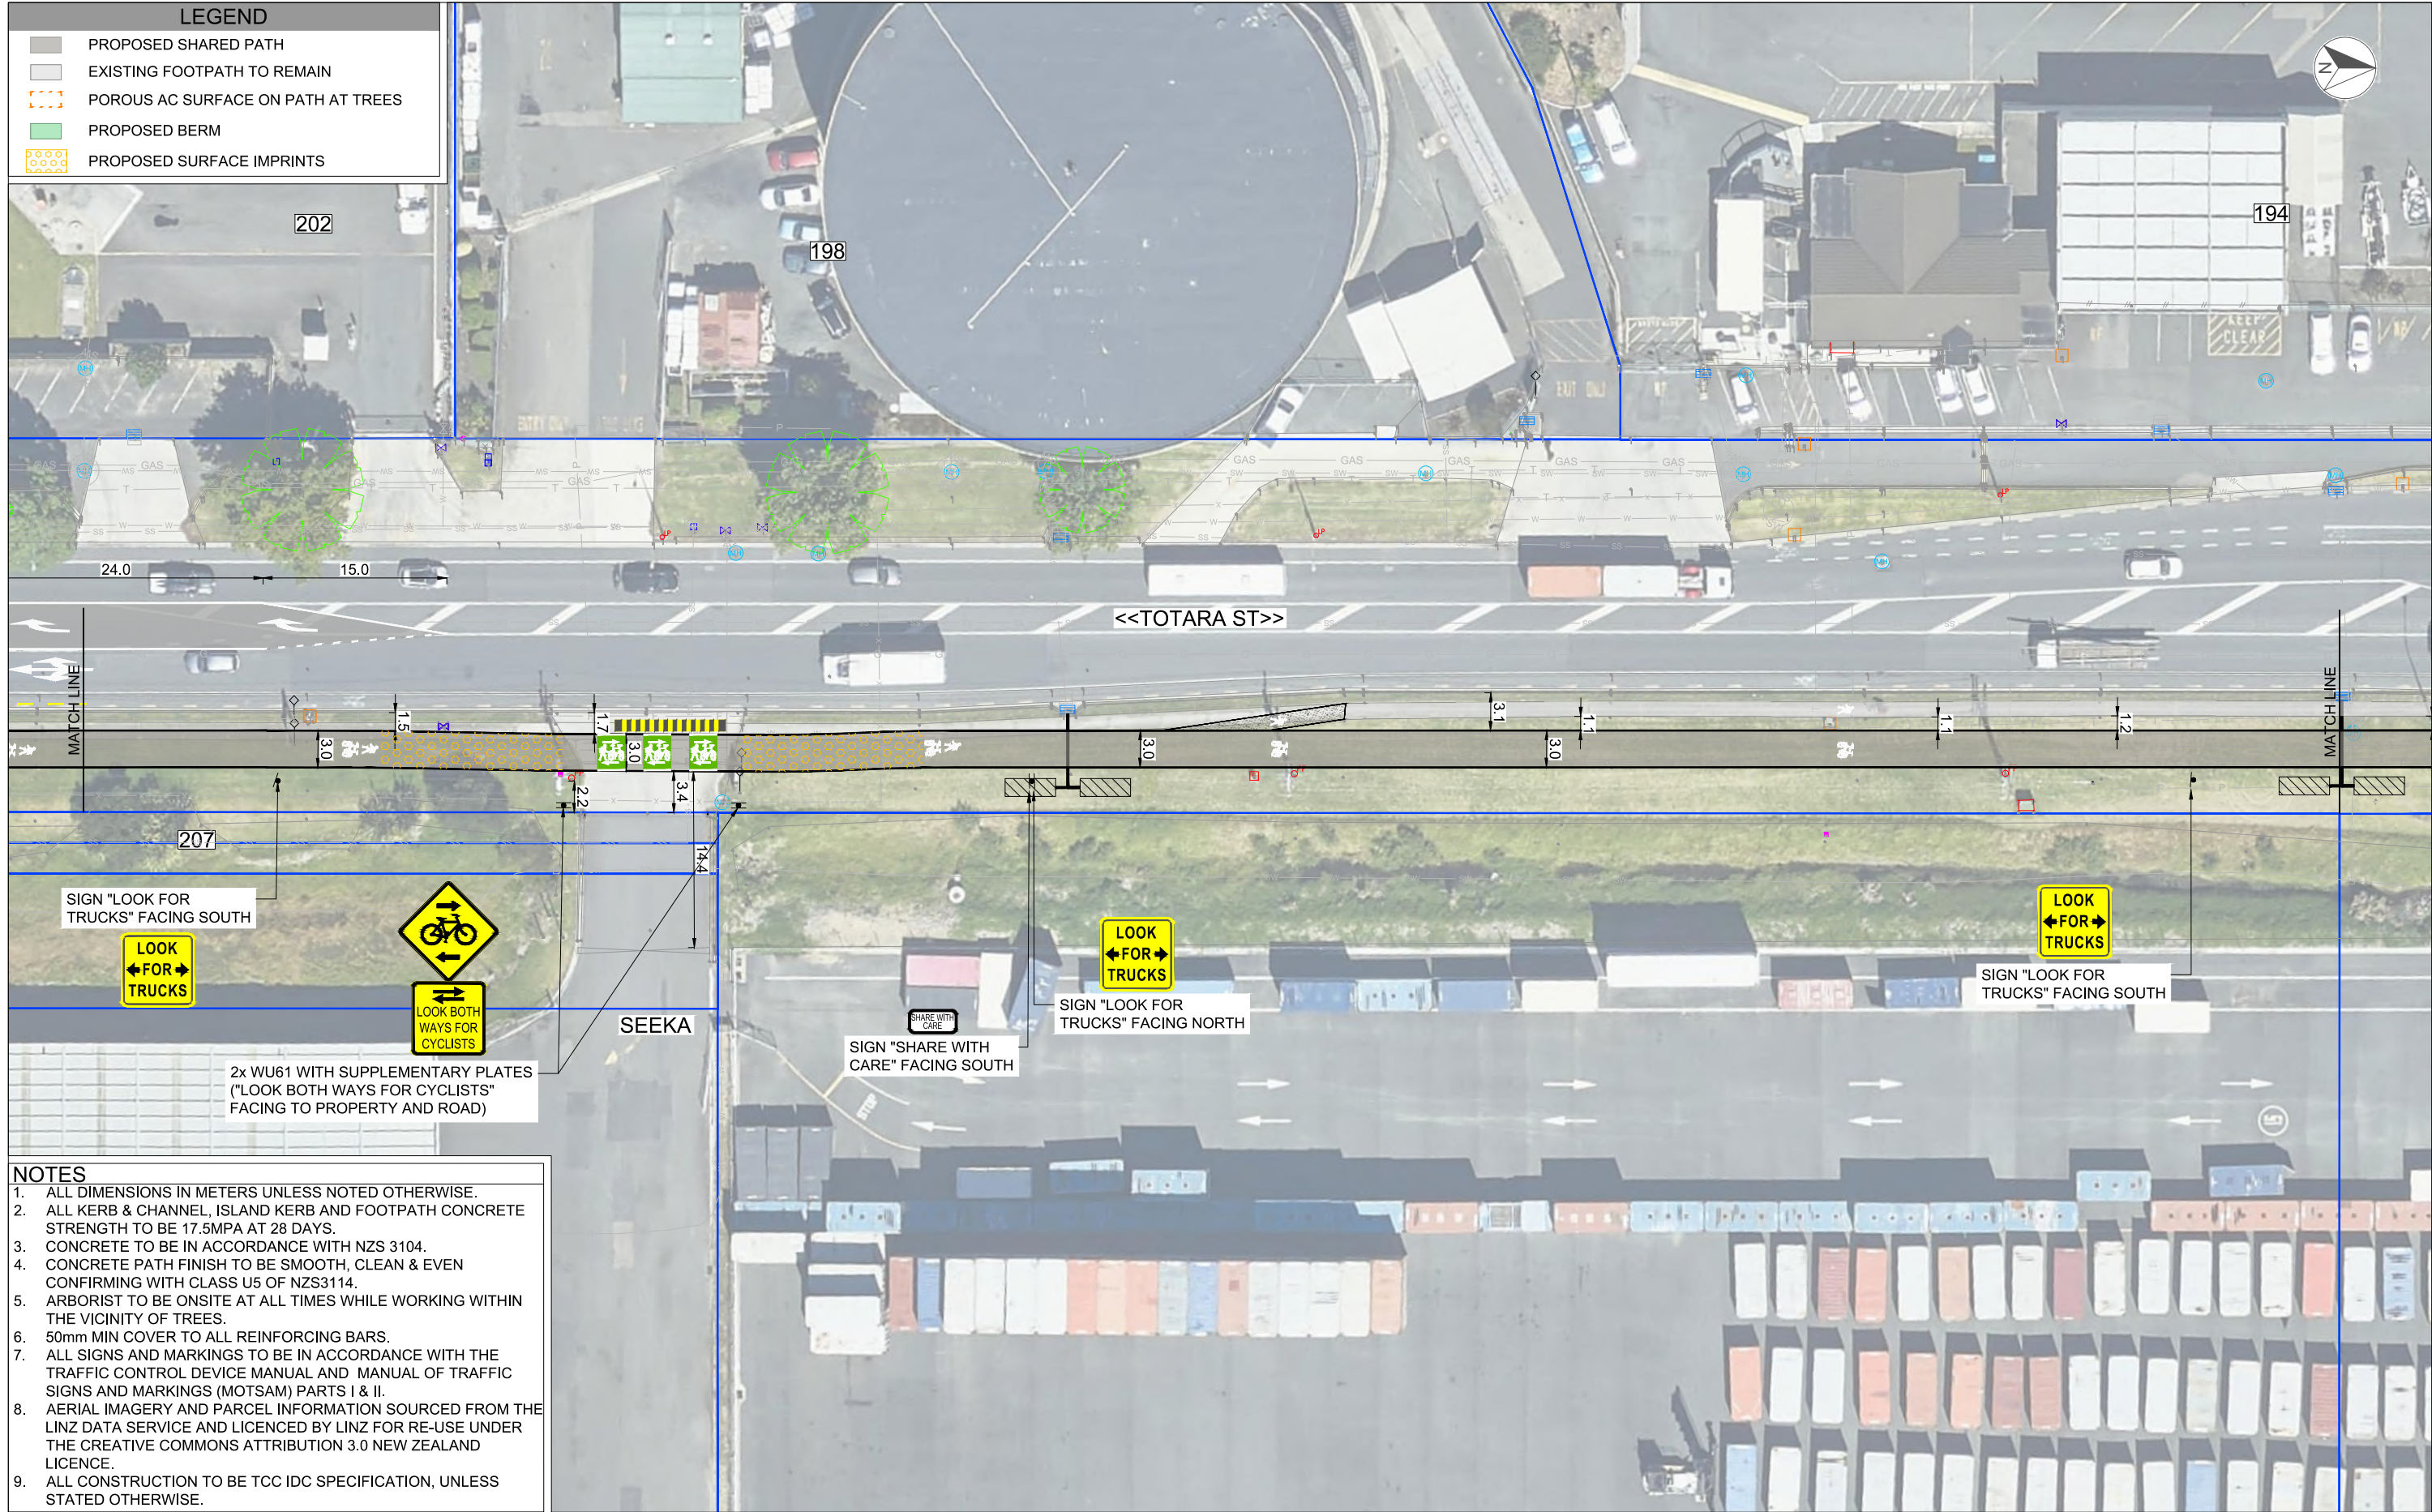

REVISION	AMENDMENT	APPROVED	DATE						
A	ISSUED FOR DISCUSSION	B.P.	2020-03-31						
B	ISSUED FOR DISCUSSION	B.P.	2020-06-10						
C	REMOVAL OF GENERAL NOTES	B.P.	2020-06-12						

 Tauranga City		 Tauranga Office +64 7 578 2089		PO Box 646 Tauranga 3140 New Zealand		SCALES 1:250 (A1) 1:500 (A3) ORIGINAL SIZE A1		PROJECT TAURANGA CITY COUNCIL TOTARA ST FROM HEWLETTS RD TO KAWAKA ST, MT MAUNGANUI TOTARA STREET SHARED PATH	
TCC DRAWING/ IP NUMBER: 101862		CIVIL		PRELIMINARY		DRAWN C. RAJU		DESIGNED C. RAJU	
						APPROVED B. PEARSON		APPROVED DATE 2020-06-12	
						DRAWING VERIFIED B. PEARSON		DESIGN VERIFIED B. PEARSON	
								TITLE GENERAL LAYOUT - PREFERRED OPTION SHEET 2 OF 8	
								WSP PROJECT NO. (SUB-PROJECT) 2-9B383.05	
								SHEET NO. C02	
								REVISION C	

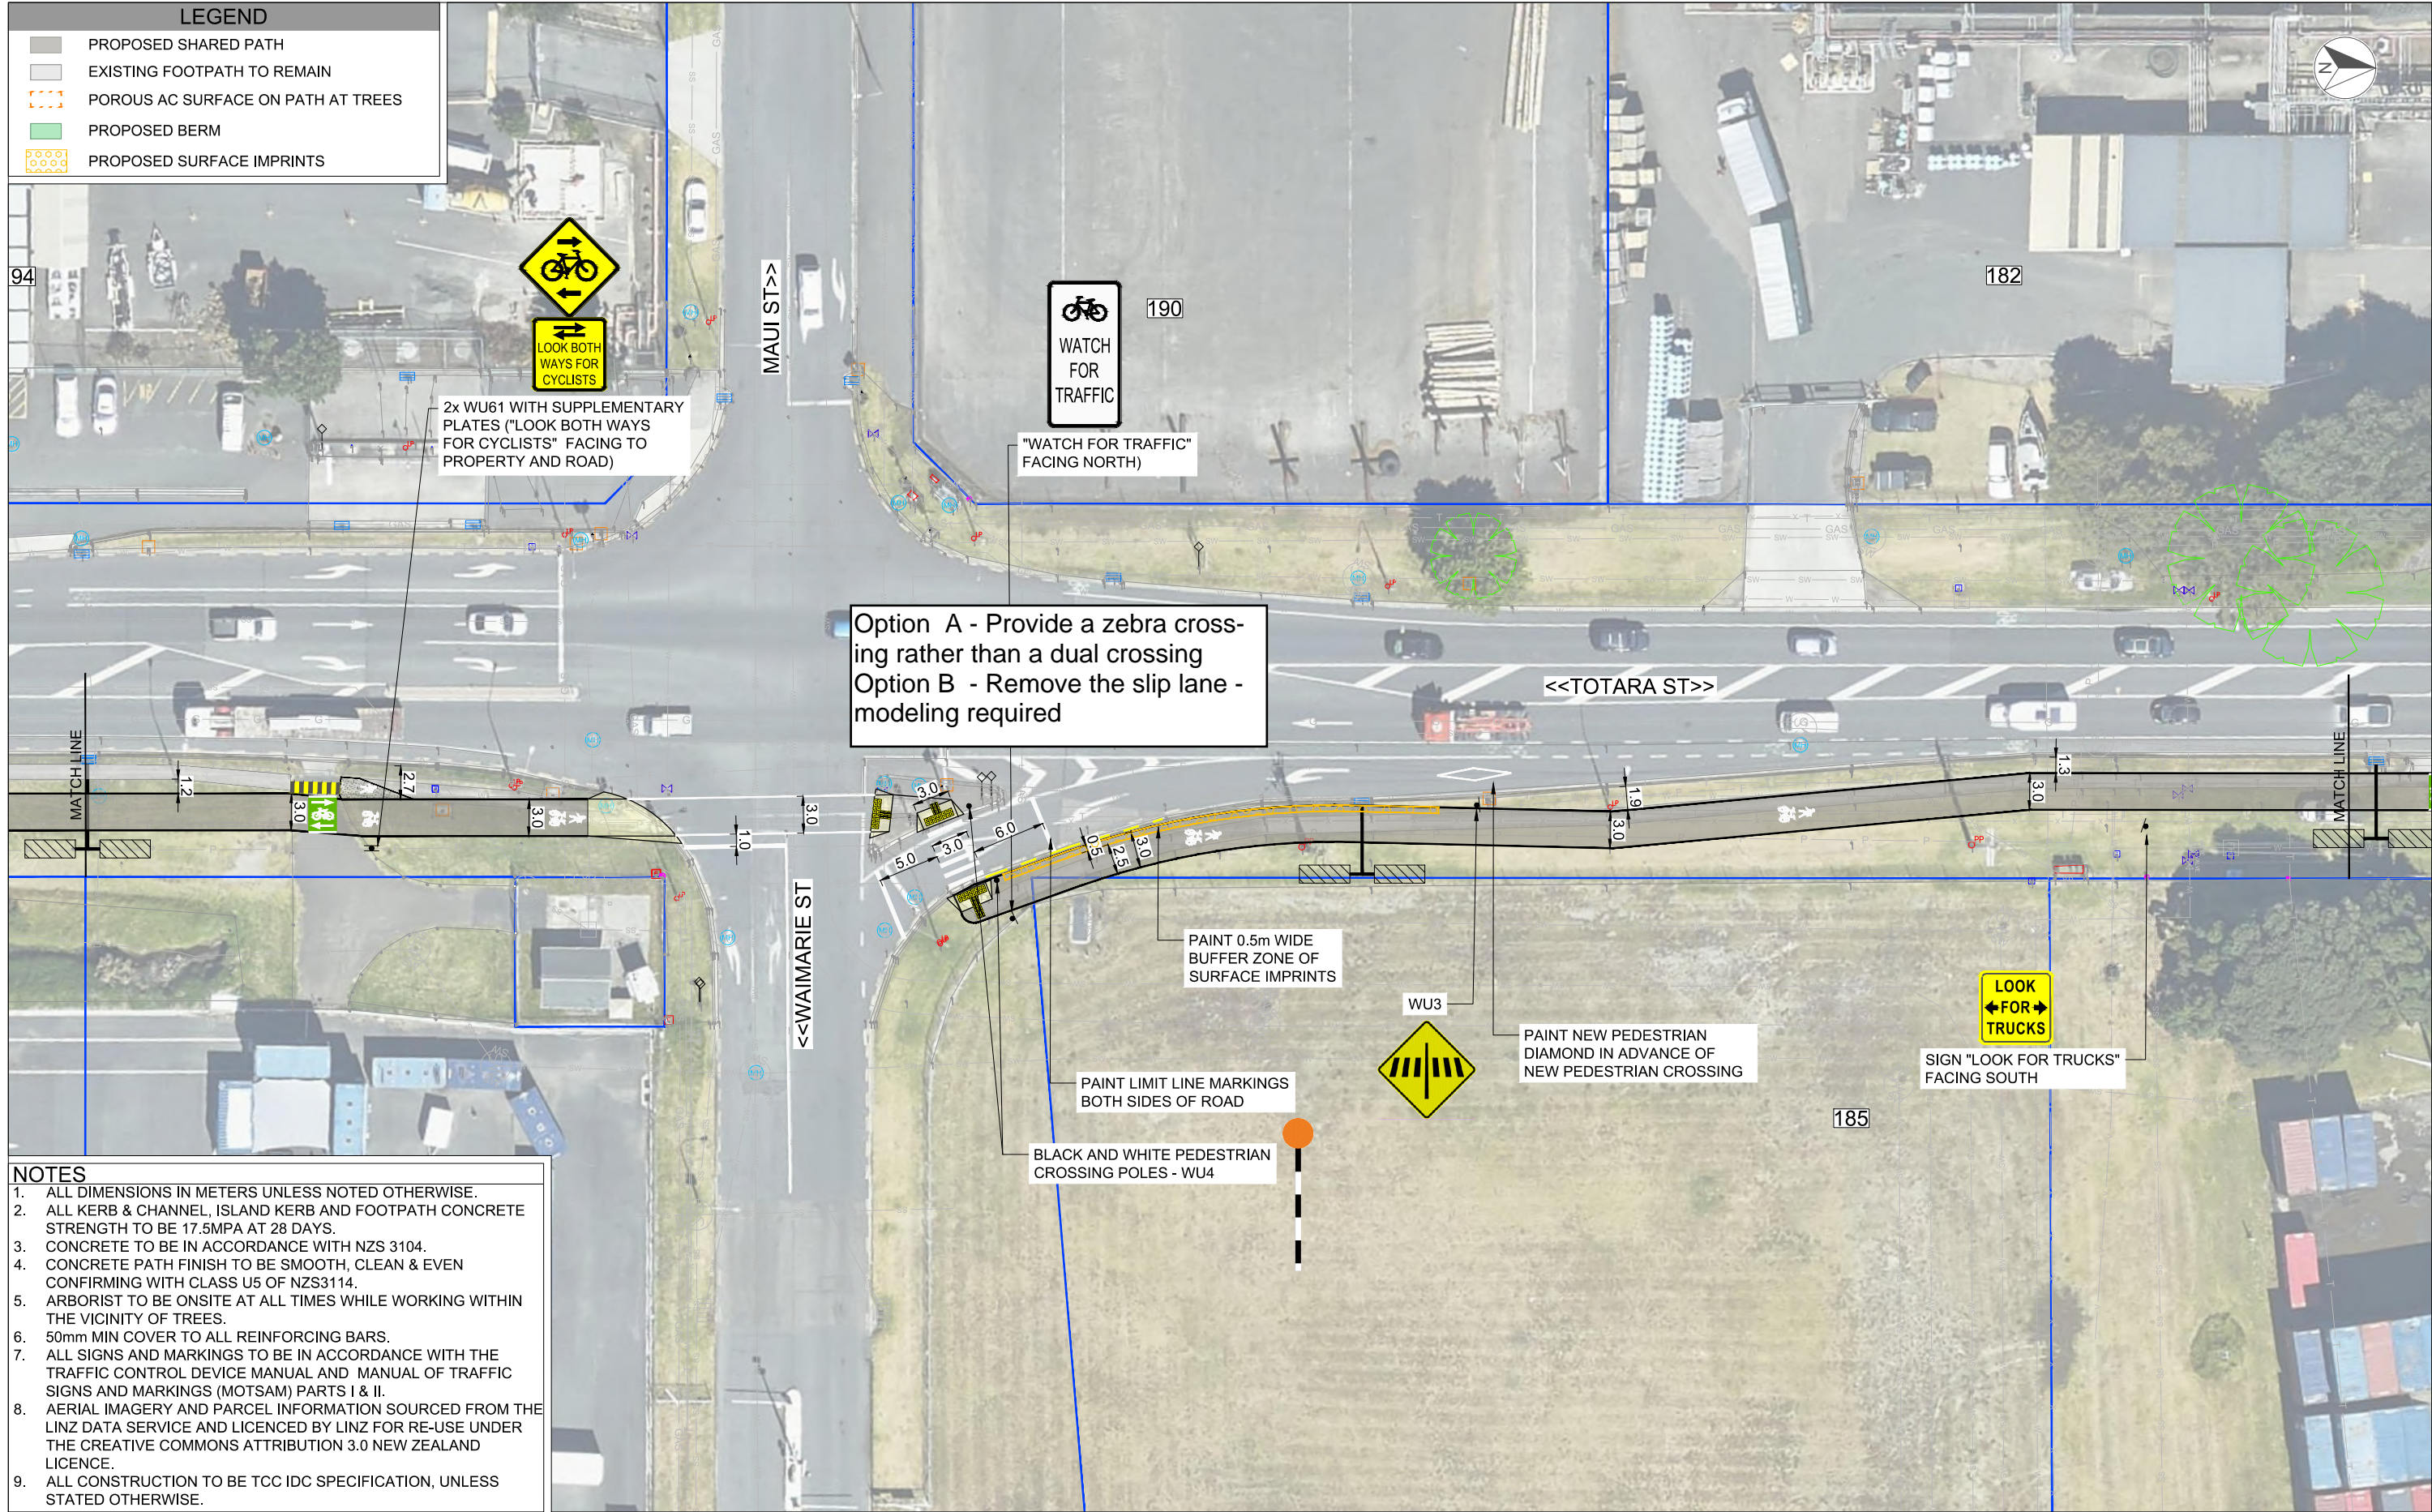

REVISION	AMENDMENT	APPROVED	DATE
A	ISSUED FOR DISCUSSION	B.P.	2020-03-31
B	ISSUED FOR DISCUSSION	B.P.	2020-06-10
C	REMOVAL OF GENERAL NOTES	B.P.	2020-06-12



Tauranga City

TCC DRAWING/ IP NUMBER: 101862



Tauranga Office
+64 7 578 2089


PO Box 646
Tauranga 3140
New Zealand

CIVIL

SCALES		ORIGINAL SIZE
1:250 (A1) 1:500 (A3)		A1
DRAWN	DESIGNED	APPROVED
C. RAJU	C. RAJU	B. PEARSON
DRAWING VERIFIED	DESIGN VERIFIED	APPROVED DATE
B. PEARSON	B. PEARSON	2020-06-12

PRELIMINARY

PROJECT		
TAURANGA CITY COUNCIL		
TOTARA ST FROM HEWLETTS RD TO KAWAKA ST, MT MAUNGANUI		
TOTARA STREET SHARED PATH		
TITLE		
GENERAL LAYOUT - PREFERRED OPTION		
SHEET 3 OF 8		
WSP PROJECT NO. (SUB-PROJECT)	SHEET NO.	REVISION
2-9B383.05	C03	C

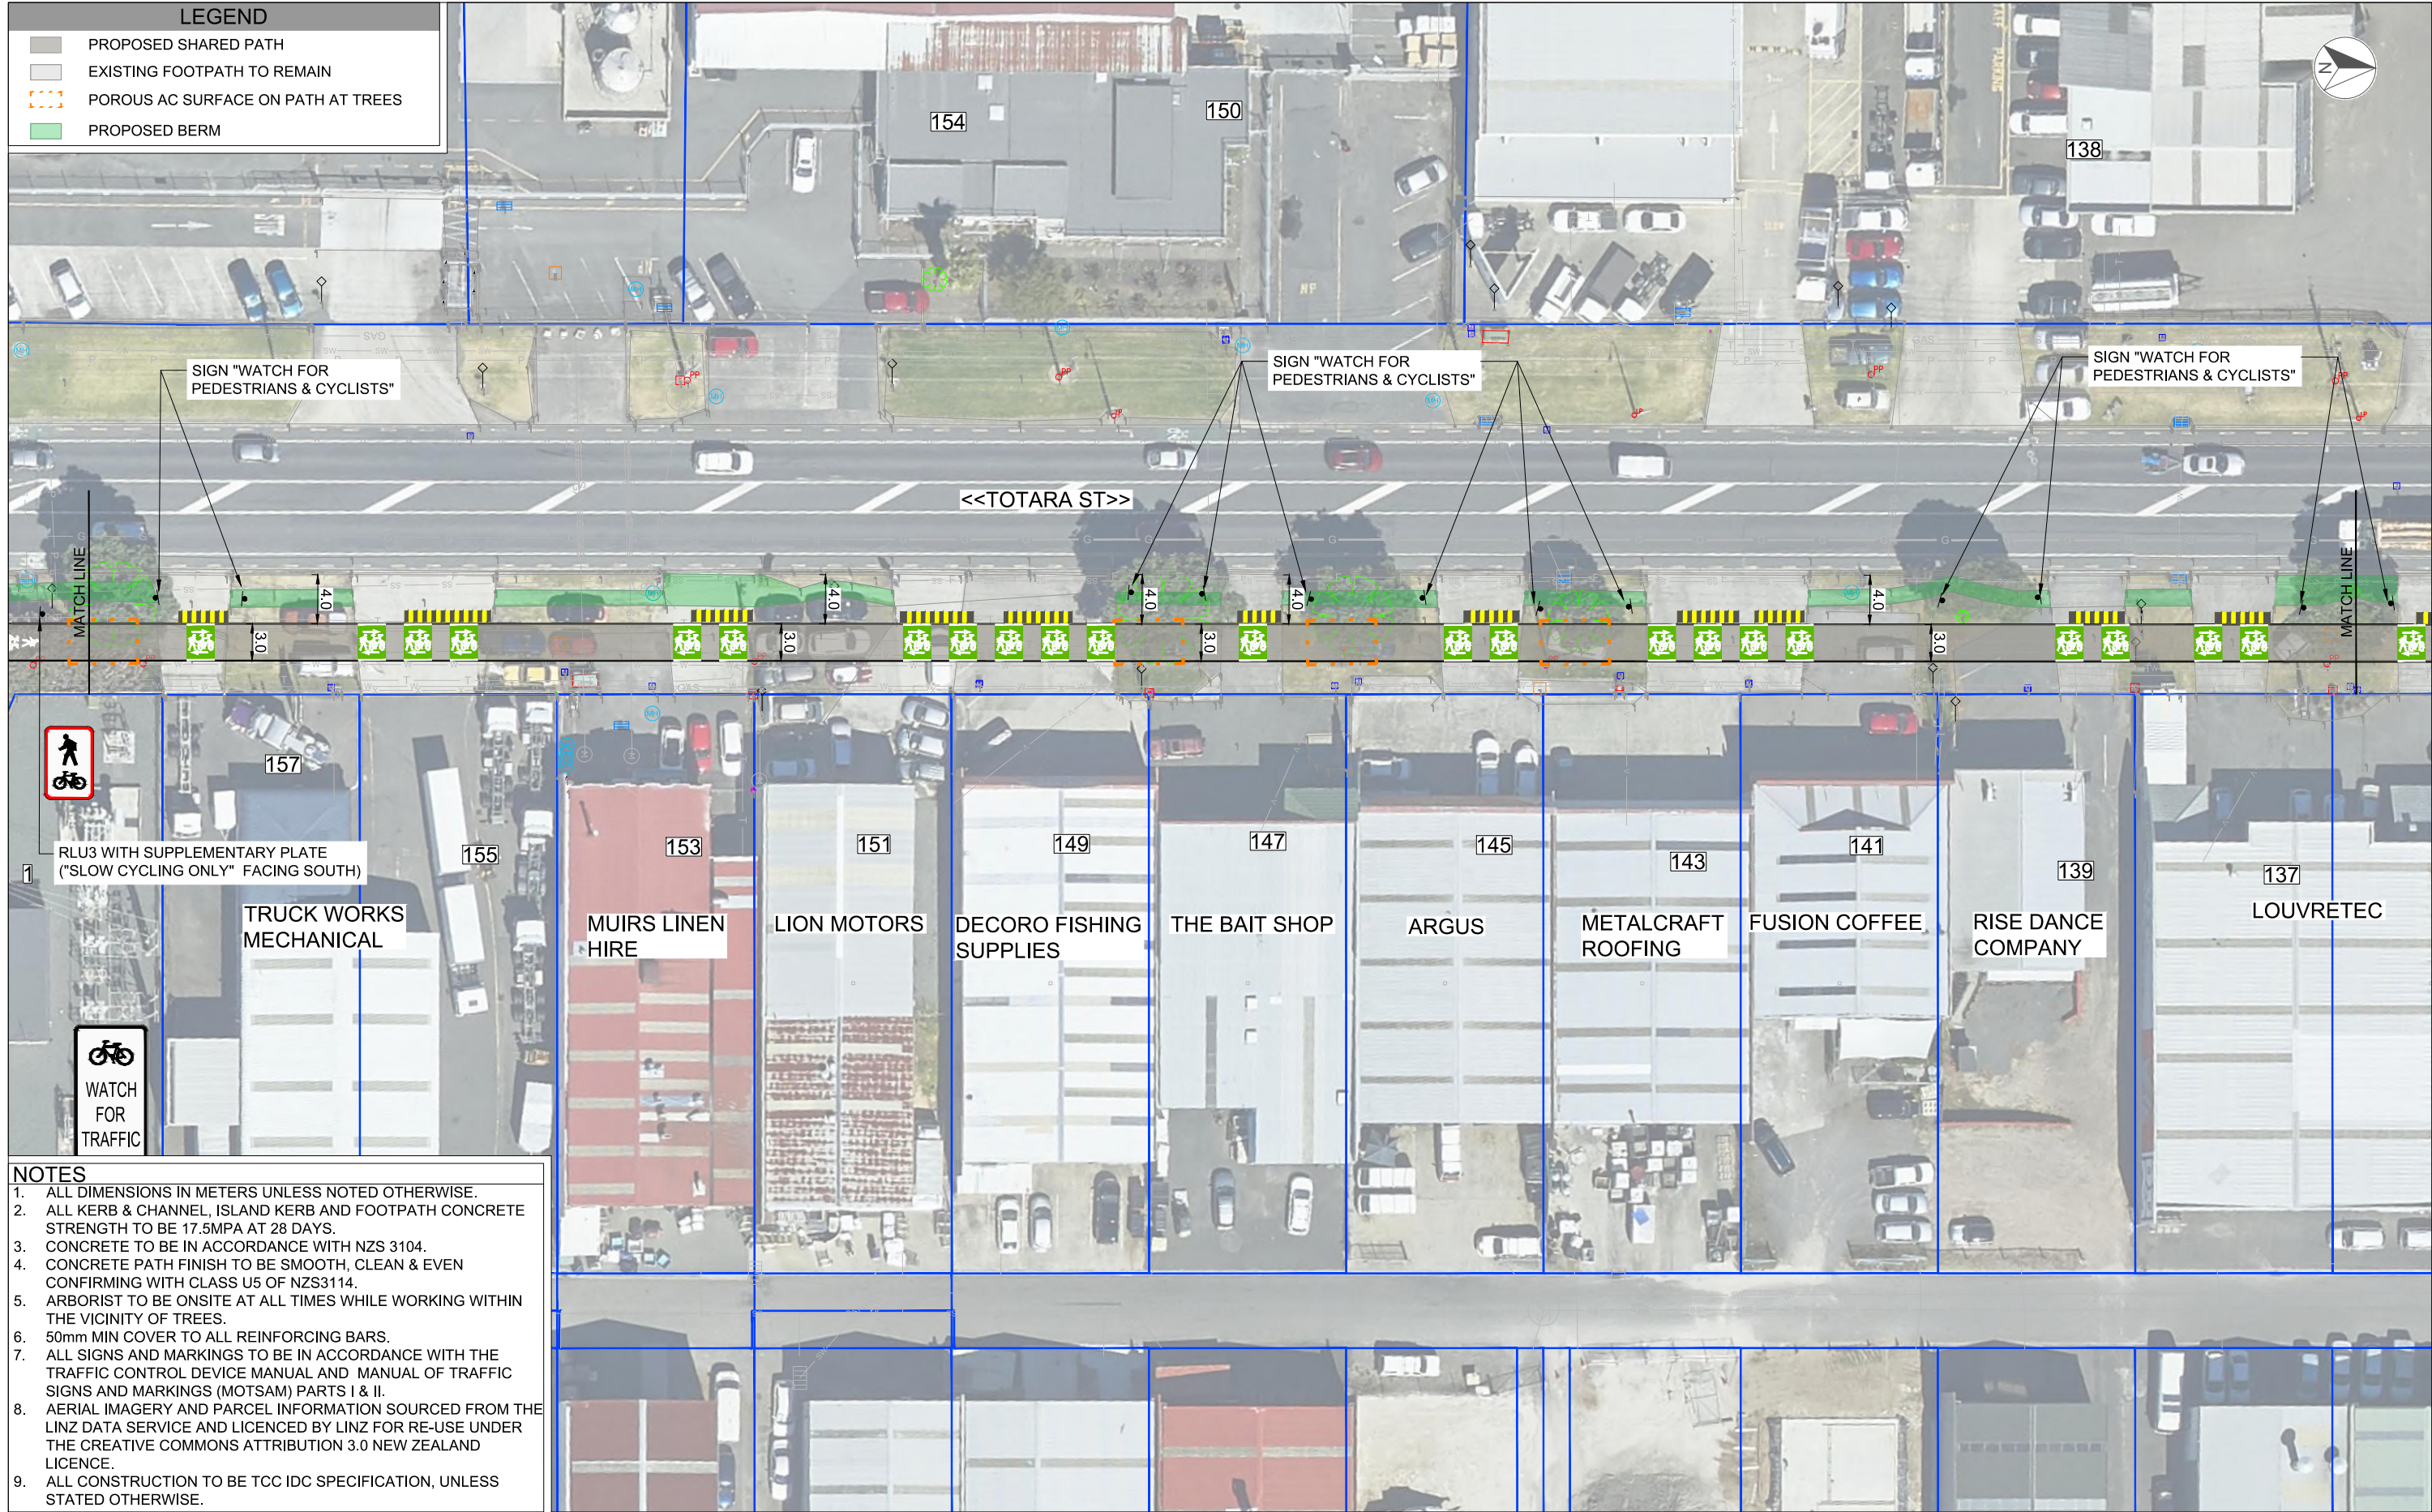

REVISION	AMENDMENT	APPROVED	DATE
A	ISSUED FOR DISCUSSION	B.P.	2020-03-31
B	ISSUED FOR DISCUSSION	B.P.	2020-06-10
C	REMOVAL OF GENERAL NOTES	B.P.	2020-06-12



Tauranga City

TCC DRAWING/ IP NUMBER: 101862



Tauranga Office
+64 7 578 2089

PO Box 646
Tauranga 3140
New Zealand

CIVIL

SCALES
1:250 (A1) 1:500 (A3)

ORIGINAL SIZE
A1


DRAWN C. RAJU	DESIGNED C. RAJU	APPROVED B. PEARSON
DRAWING VERIFIED B. PEARSON	DESIGN VERIFIED B. PEARSON	APPROVED DATE 2020-06-12

PRELIMINARY

PROJECT
TAURANGA CITY COUNCIL
TOTARA ST FROM HEWLETTS RD TO KAWAKA ST, MT MAUNGANUI
TOTARA STREET SHARED PATH

TITLE
GENERAL LAYOUT - PREFERRED OPTION
SHEET 6 OF 8

WSP PROJECT NO. (SUB-PROJECT) 2-9B383.05	SHEET NO. C06	REVISION C
---	------------------	---------------

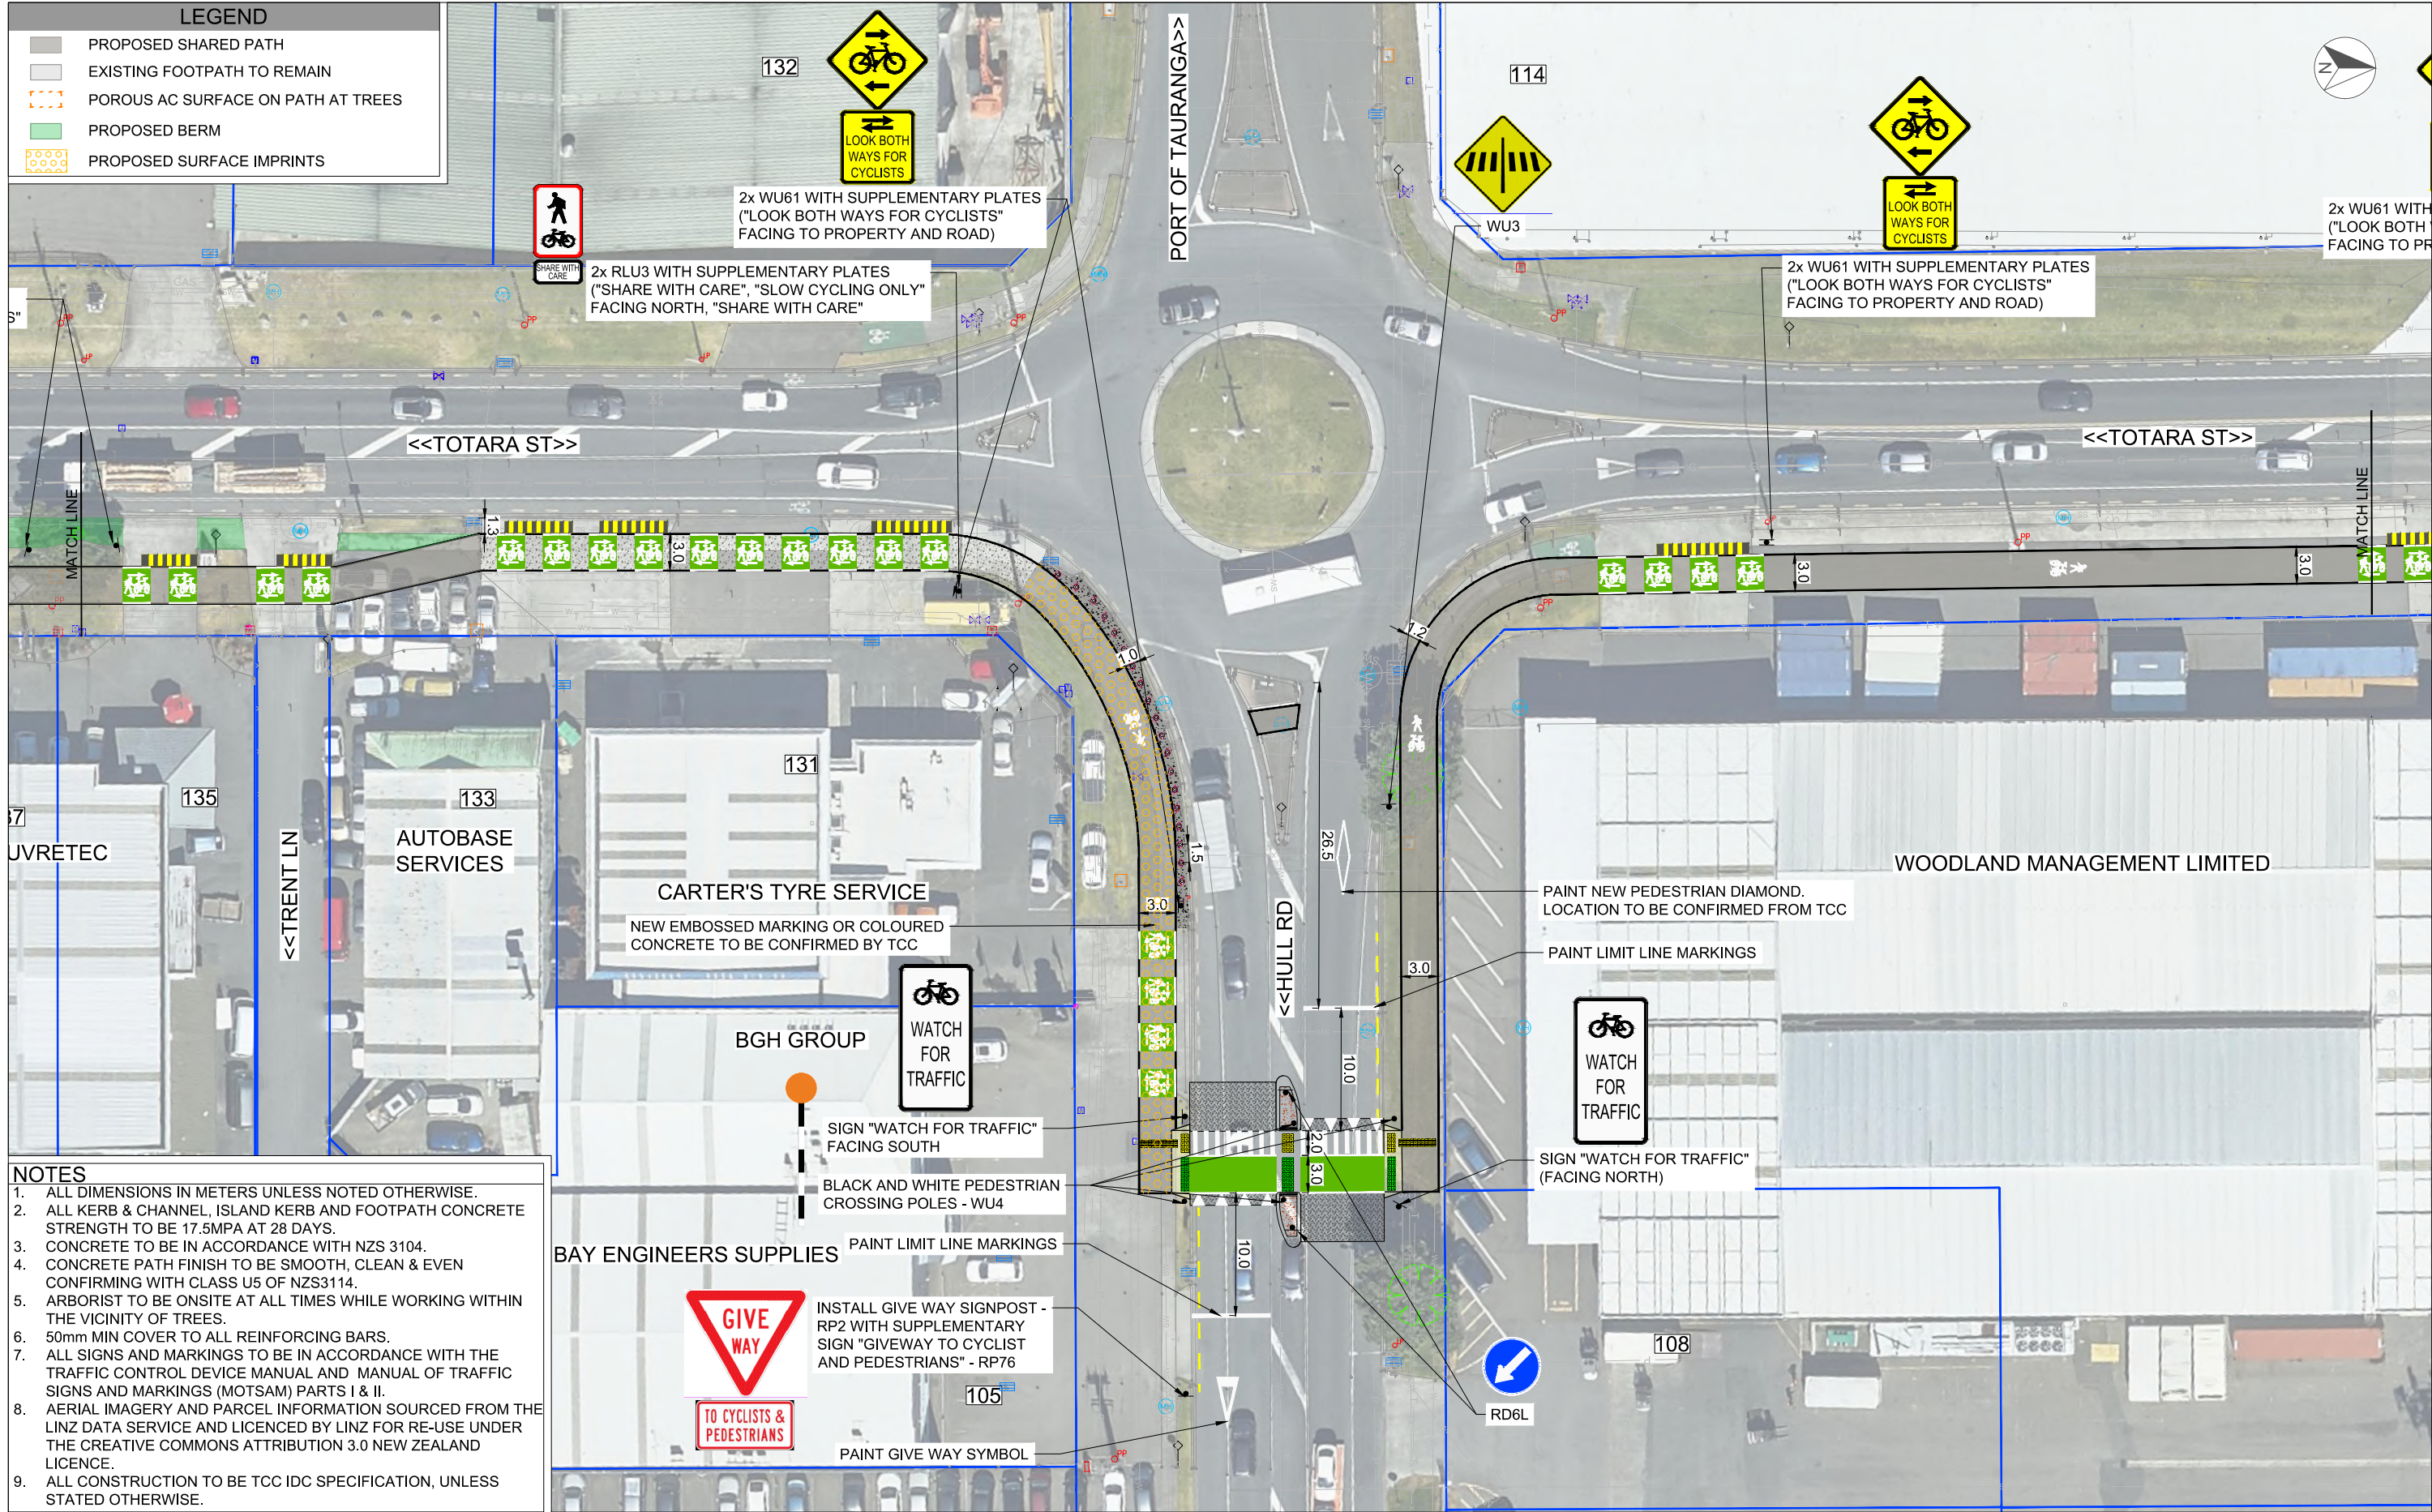

REVISION	AMENDMENT	APPROVED	DATE
A	ISSUED FOR DISCUSSION	B.P.	2020-03-31
B	ISSUED FOR DISCUSSION	B.P.	2020-06-10
C	REMOVAL OF GENERAL NOTES	B.P.	2020-06-12

Tauranga City

TCC DRAWING/ IP NUMBER: 101862

wsp

Tauranga Office
+64 7 578 2089

PO Box 646
Tauranga 3140
New Zealand

CIVIL

SCALES
1:250 (A1) 1:500 (A3)

ORIGINAL SIZE
A1

DRAWN	DESIGNED	APPROVED
C. RAJU	C. RAJU	B. PEARSON
DRAWING VERIFIED	DESIGN VERIFIED	APPROVED DATE
B. PEARSON	B. PEARSON	2020-06-12

PRELIMINARY


PROJECT
TAURANGA CITY COUNCIL
TOTARA ST FROM HEWLETTS RD TO KAWAKA ST, MT MAUNGANUI
TOTARA STREET SHARED PATH

TITLE
GENERAL LAYOUT - PREFERRED OPTION
SHEET 7 OF 8

WSP PROJECT NO. (SUB-PROJECT)
2-9B383.05

SHEET NO.
C07

REVISION
C

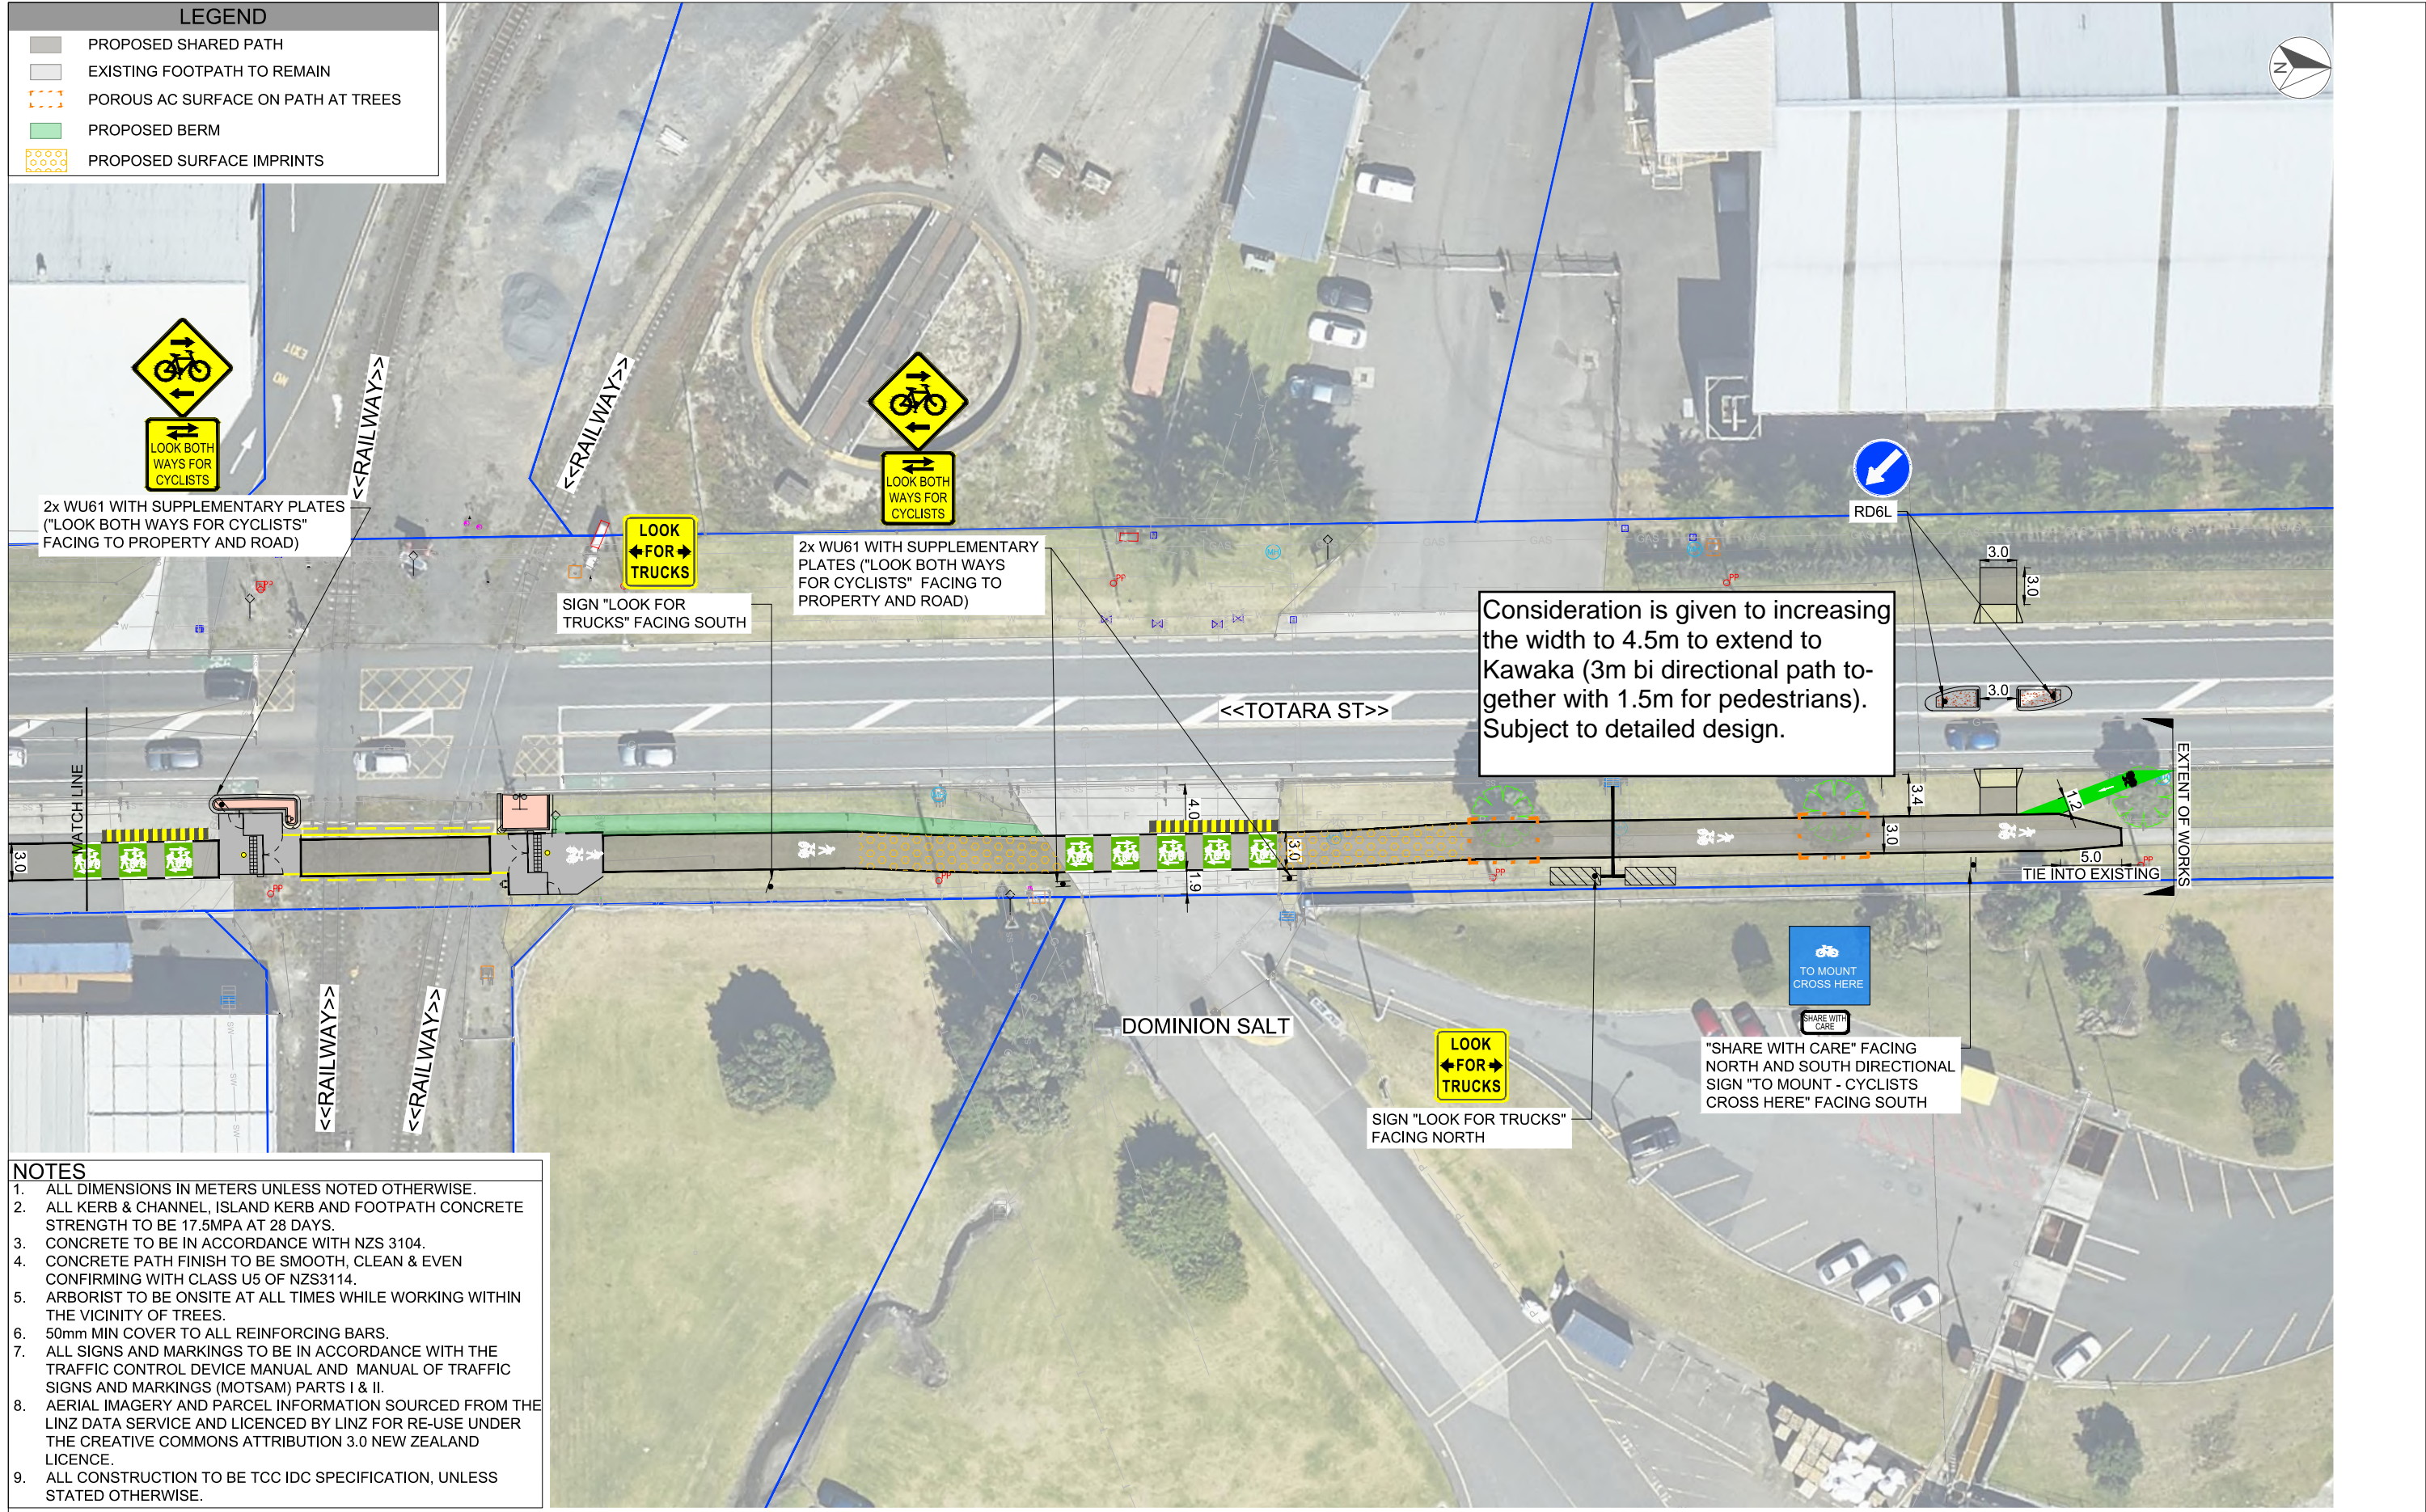

REVISION	AMENDMENT	APPROVED	DATE
A	ISSUED FOR DISCUSSION	B.P.	2020-03-31
B	ISSUED FOR DISCUSSION	B.P.	2020-06-10
C	REMOVAL OF GENERAL NOTES	B.P.	2020-06-12


Tauranga City
TCC DRAWING/ IP NUMBER: 101862


Tauranga Office
+64 7 578 2089

PO Box 646
Tauranga 3140
New Zealand

CIVIL

SCALES			ORIGINAL SIZE
1:250 (A1) 1:500 (A3)			A1
DRAWN	DESIGNED	APPROVED	
C. RAJU	C. RAJU	B. PEARSON	
DRAWING VERIFIED	DESIGN VERIFIED	APPROVED DATE	
B. PEARSON	B. PEARSON	2020-06-12	
PRELIMINARY			

PROJECT
TAURANGA CITY COUNCIL
TOTARA ST FROM HEWLETTS RD TO KAWAKA ST, MT MAUNGANUI
TOTARA STREET SHARED PATH

TITLE
GENERAL LAYOUT - PREFERRED OPTION
SHEET 8 OF 8

WSP PROJECT NO. (SUB-PROJECT)
2-9B383.05

SHEET NO.
C08

REVISION
C