


Plan View  
Scale 1:250

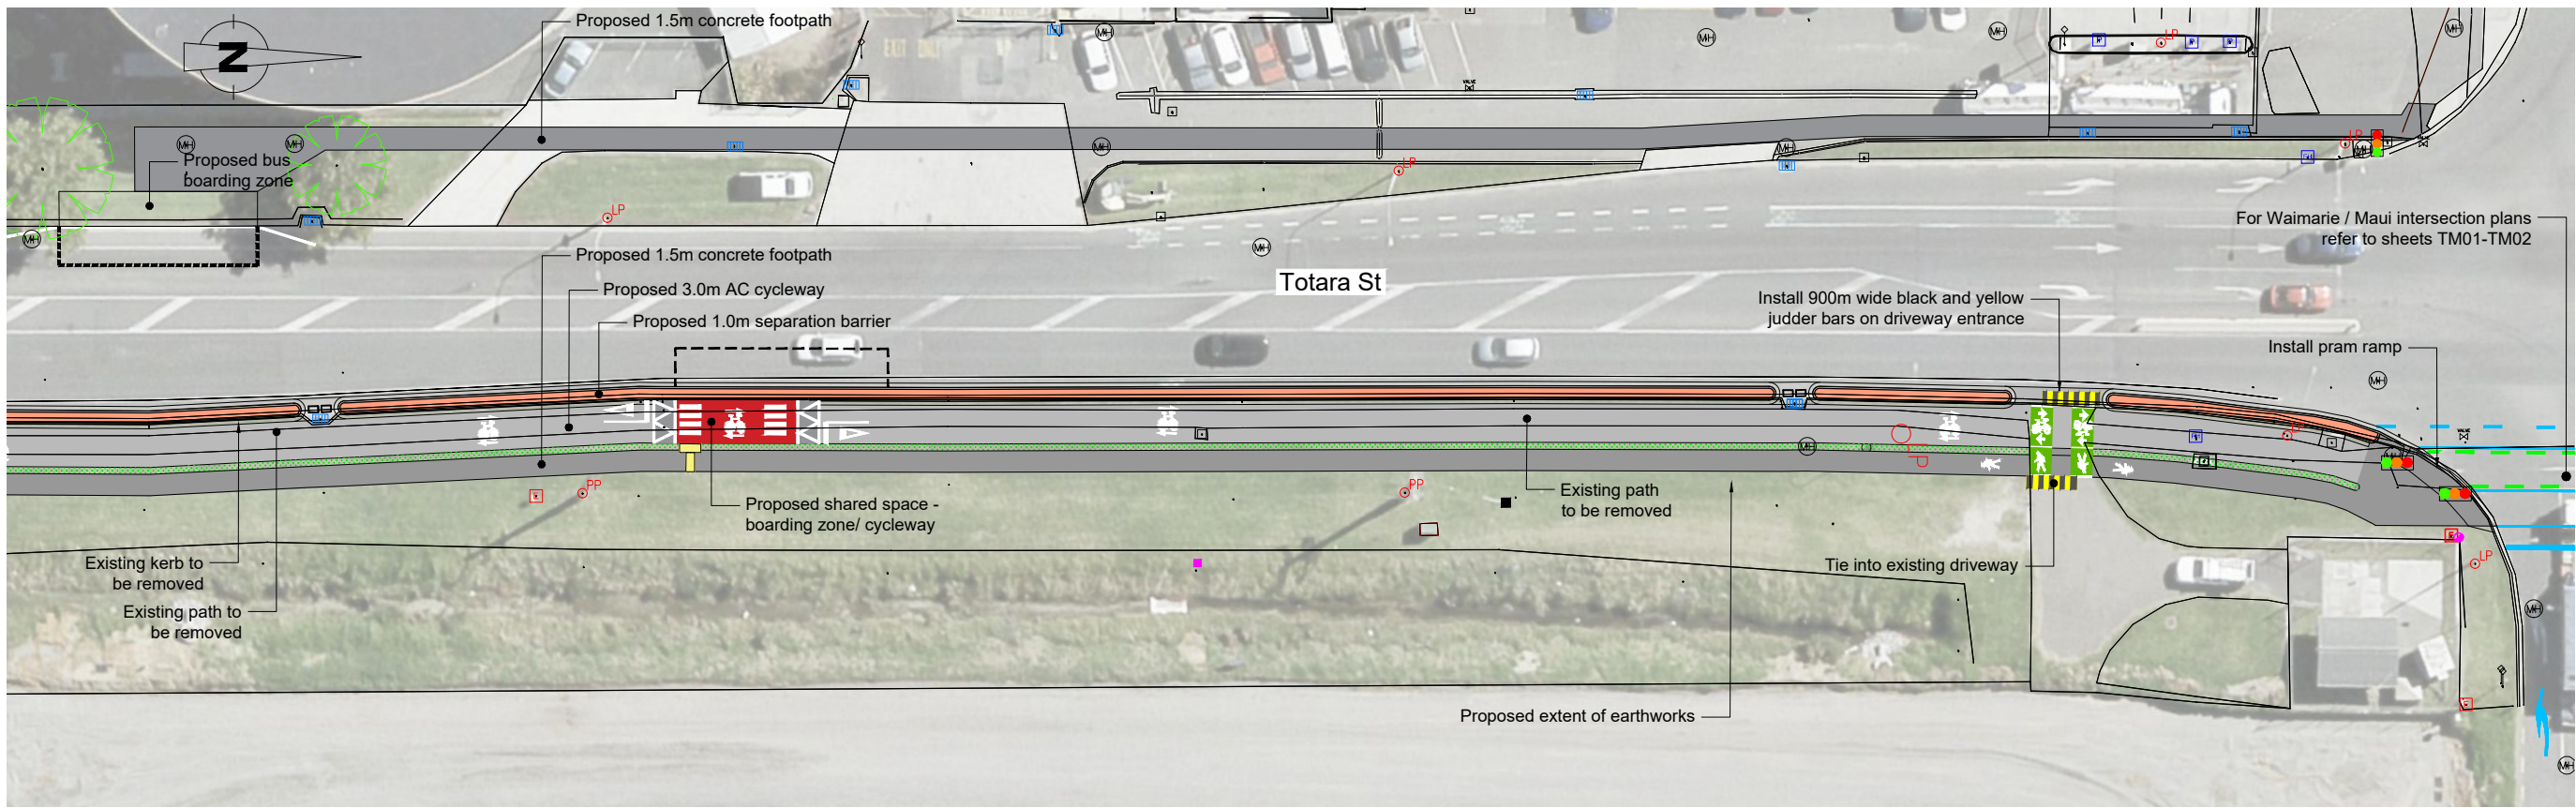

Plan View  
Scale 1:250

SEE NOTES AND DETAILS  
ON SHEET G001.

1:250 @ A1  
1:500 @ A3

Original Sheet Size A1 [841x594] Plot Date 2018-07-30 at 4:23:43 PM Path G:\project\98383.00\_TotaraStreet\_Cycleway\FinalDesign\design\Current\2-98383.00(01)\_LayoutPlans\_For\_Consultation.dwg LAY1

Revision	Amendment	Approved	Revision Date
C	ISSUED FOR CONSULTATION PURPOSE ONLY		30/07/18




Designed	Approved	Approved Date
T. Curran		
Drawn	Scales	
P. Wohlers	1:500 @A3	


Project TAURANGA CITY COUNCIL TOTARA STREET - MT MAUNGANUI BI-DIRECTIONAL CYCLEWAY DESIGN		
Sheet LAYOUT PLAN SHEET 1 & 2		
Project No. 2-9B383.00(01)	Sheet No. CON01	Revision C

**DRAWING IN PROGRESS**  
TCC DRAWING/JP NUMBER: 101862  
FOR CONSULTATION PURPOSE ONLY 30/07/2018



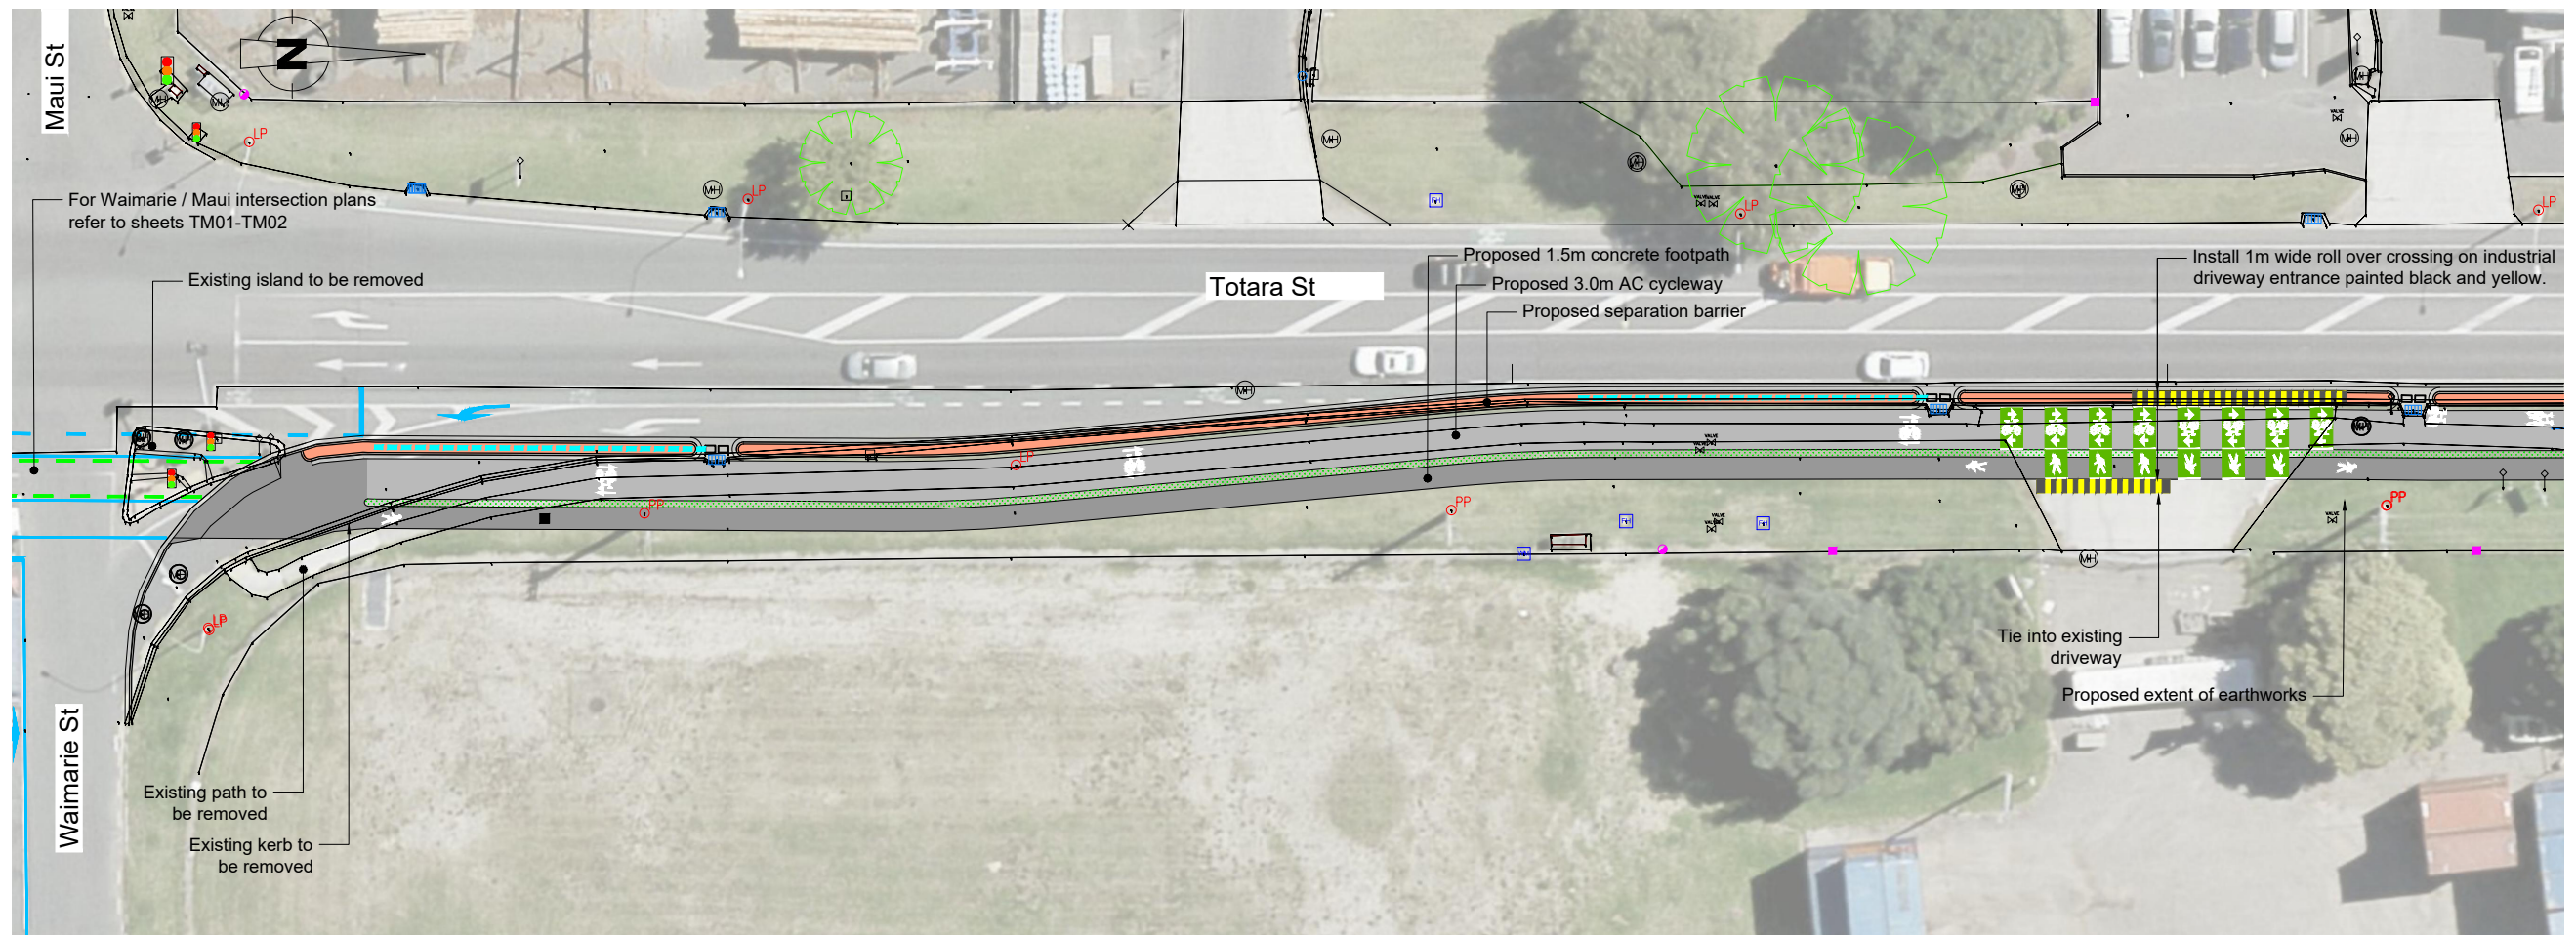

Plan View  
Scale 1:250

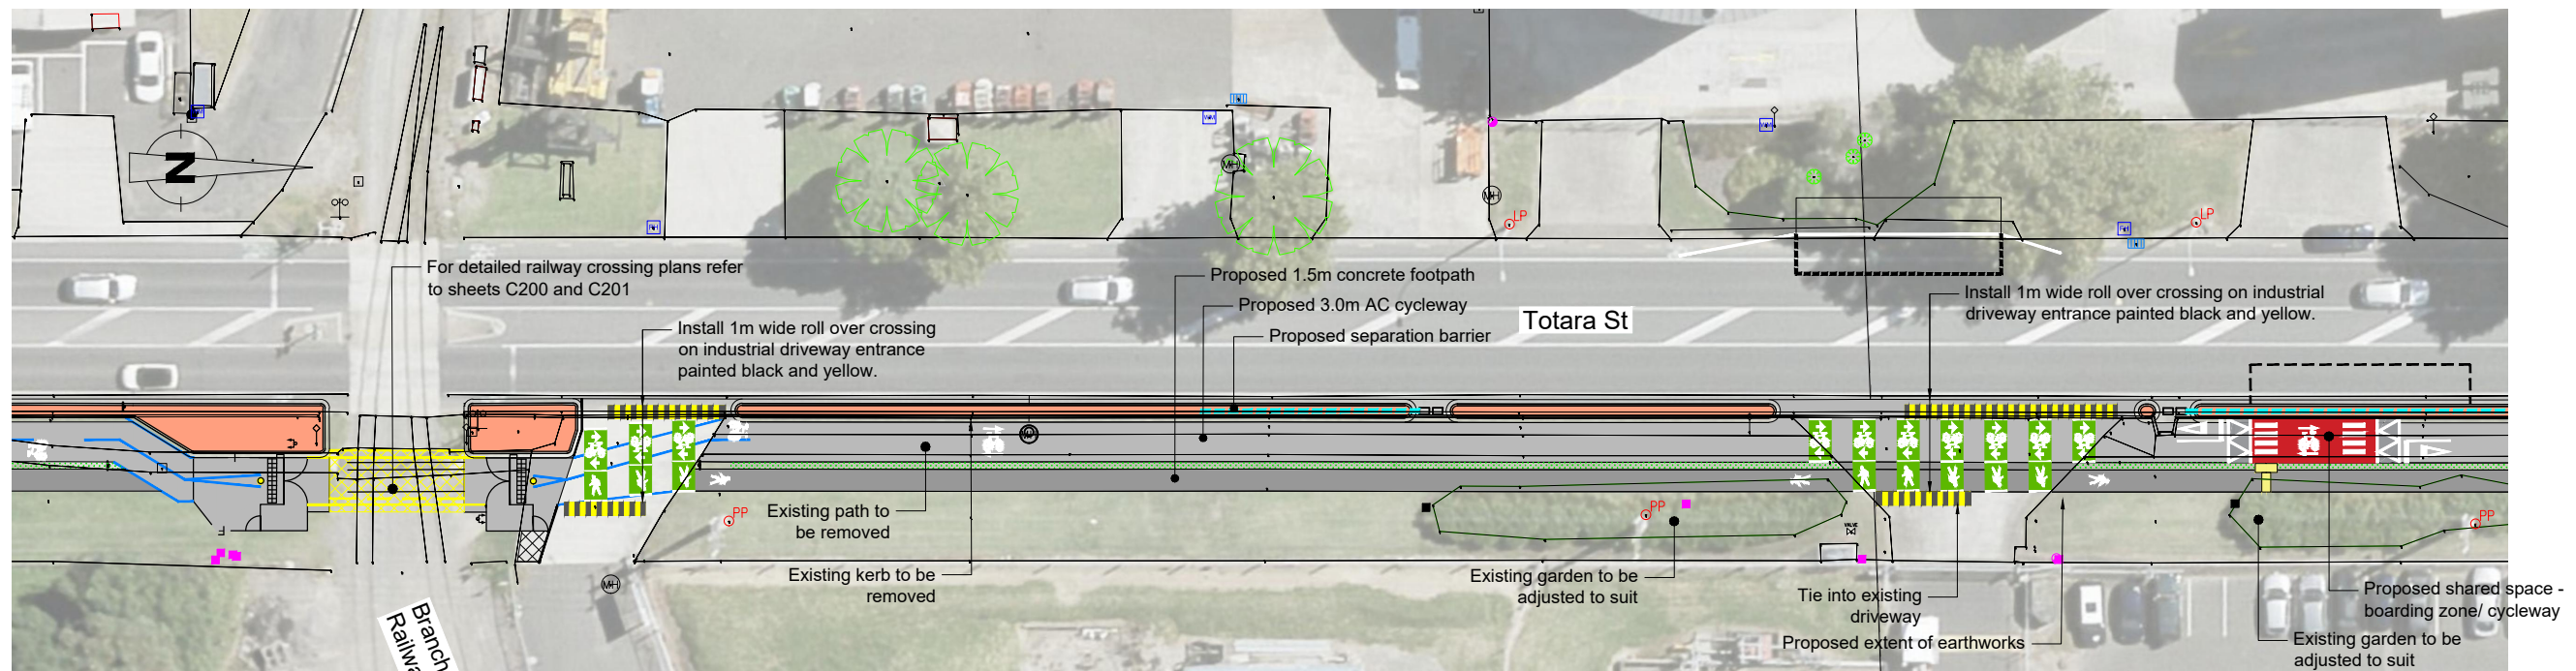

Plan View  
Scale 1:250

SEE NOTES AND DETAILS  
ON SHEET G001.

Revision	Amendment	Approved	Revision Date
C	ISSUED FOR CONSULTATION PURPOSE ONLY		30/07/18




Designed T. Curran	Approved	Approved Date
Drawn P. Wohlers	Scales 1:500 @A3	


Project TAURANGA CITY COUNCIL TOTARA STREET - MT MAUNGANUI BI-DIRECTIONAL CYCLEWAY DESIGN	Sheet LAYOUT PLAN SHEET 3 & 4
Project No. 2-9B383.00(01)	Sheet No. CON02
	Revision C

**DRAWING IN PROGRESS**  
TCC DRAWING/IP NUMBER: 101862  
PLOTTED ON 2018-07-30 AT 4:18 PM  
FOR CONSULTATION PURPOSE ONLY 30/07/2018



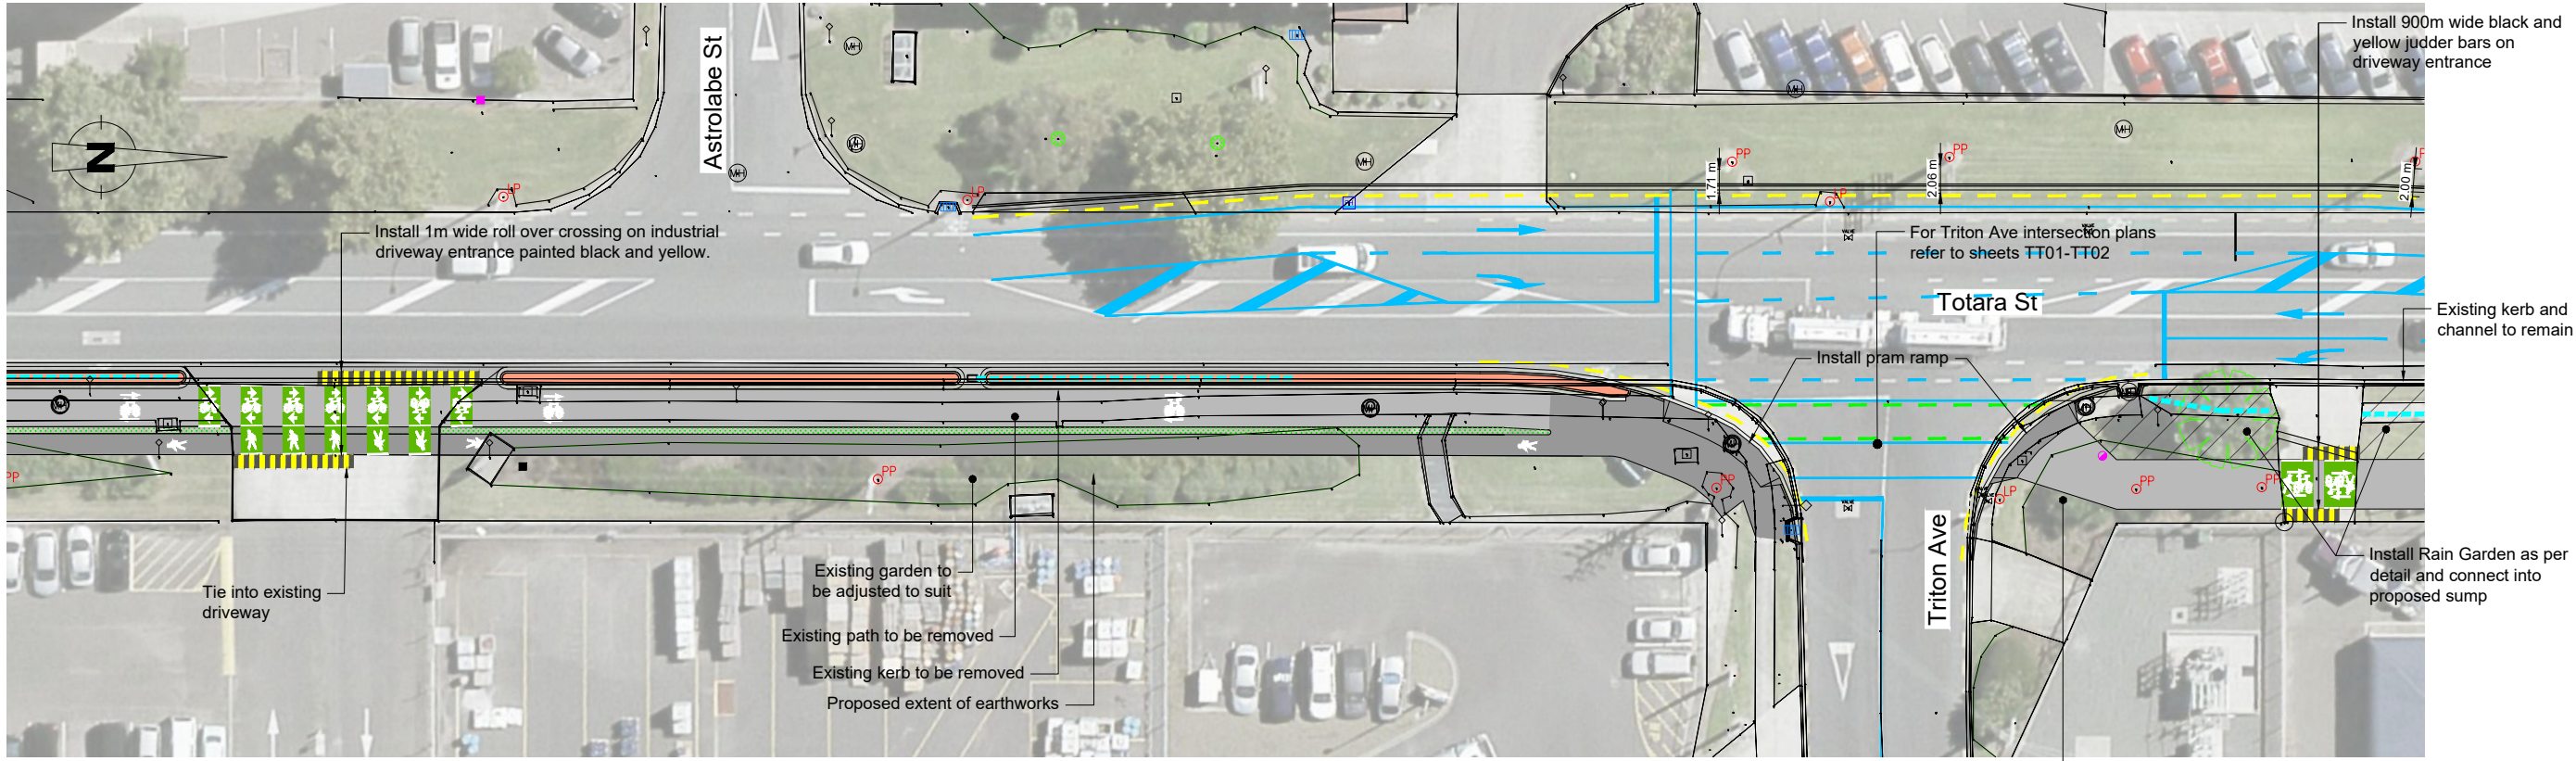

Plan View  
Scale 1:250

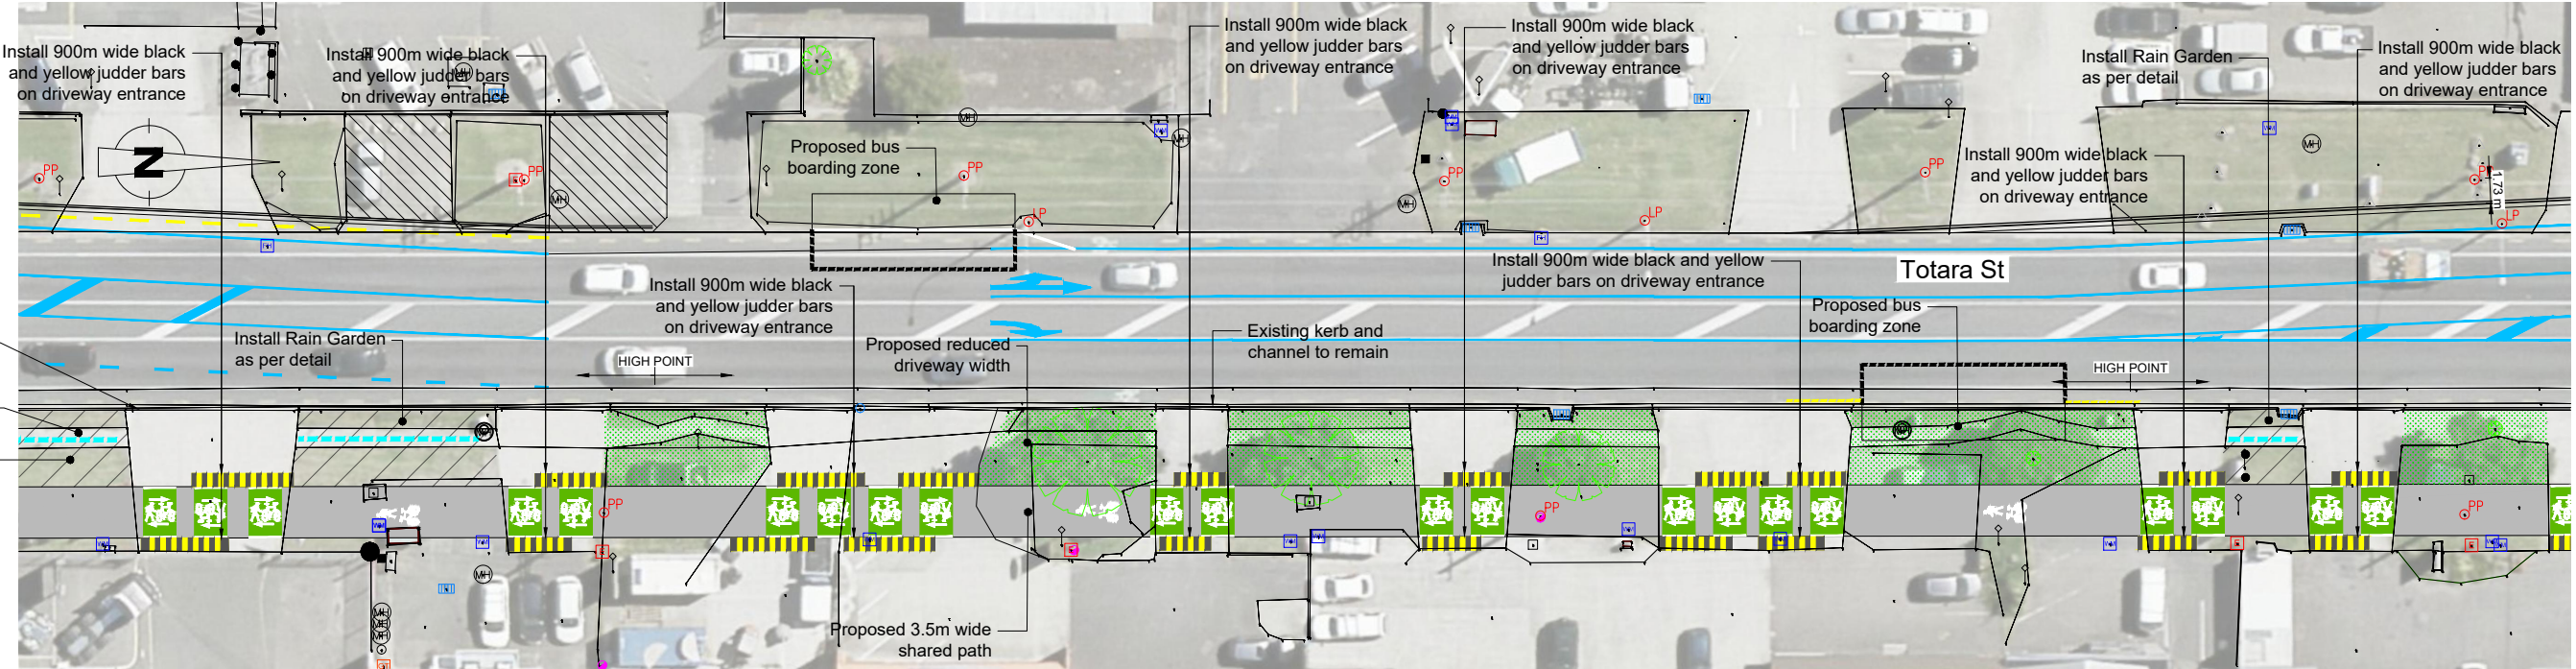

Plan View  
Scale 1:250

SEE NOTES AND DETAILS  
ON SHEET G001.

**DRAWING IN PROGRESS**  
TCC DRAWING/ IP NUMBER: 101862  
PLOTTED ON 2018-07-30 AT 4:18 PM  
FOR CONSULTATION PURPOSE ONLY 30/07/2018


Revision	Amendment	Approved	Revision Date
C	ISSUED FOR CONSULTATION PURPOSE ONLY		30/07/18



Designed	Approved	Approved Date
T. Curran		
Drawn	Scales	
P. Wohlers	1:500 @A3	

Project	TAURANGA CITY COUNCIL TOTARA STREET - MT MAUNGANUI BI-DIRECTIONAL CYCLEWAY DESIGN
Sheet	LAYOUT PLAN SHEET 5 & 6
Project No.	2-9B383.00(01)
Sheet No.	CON03
Revision	C



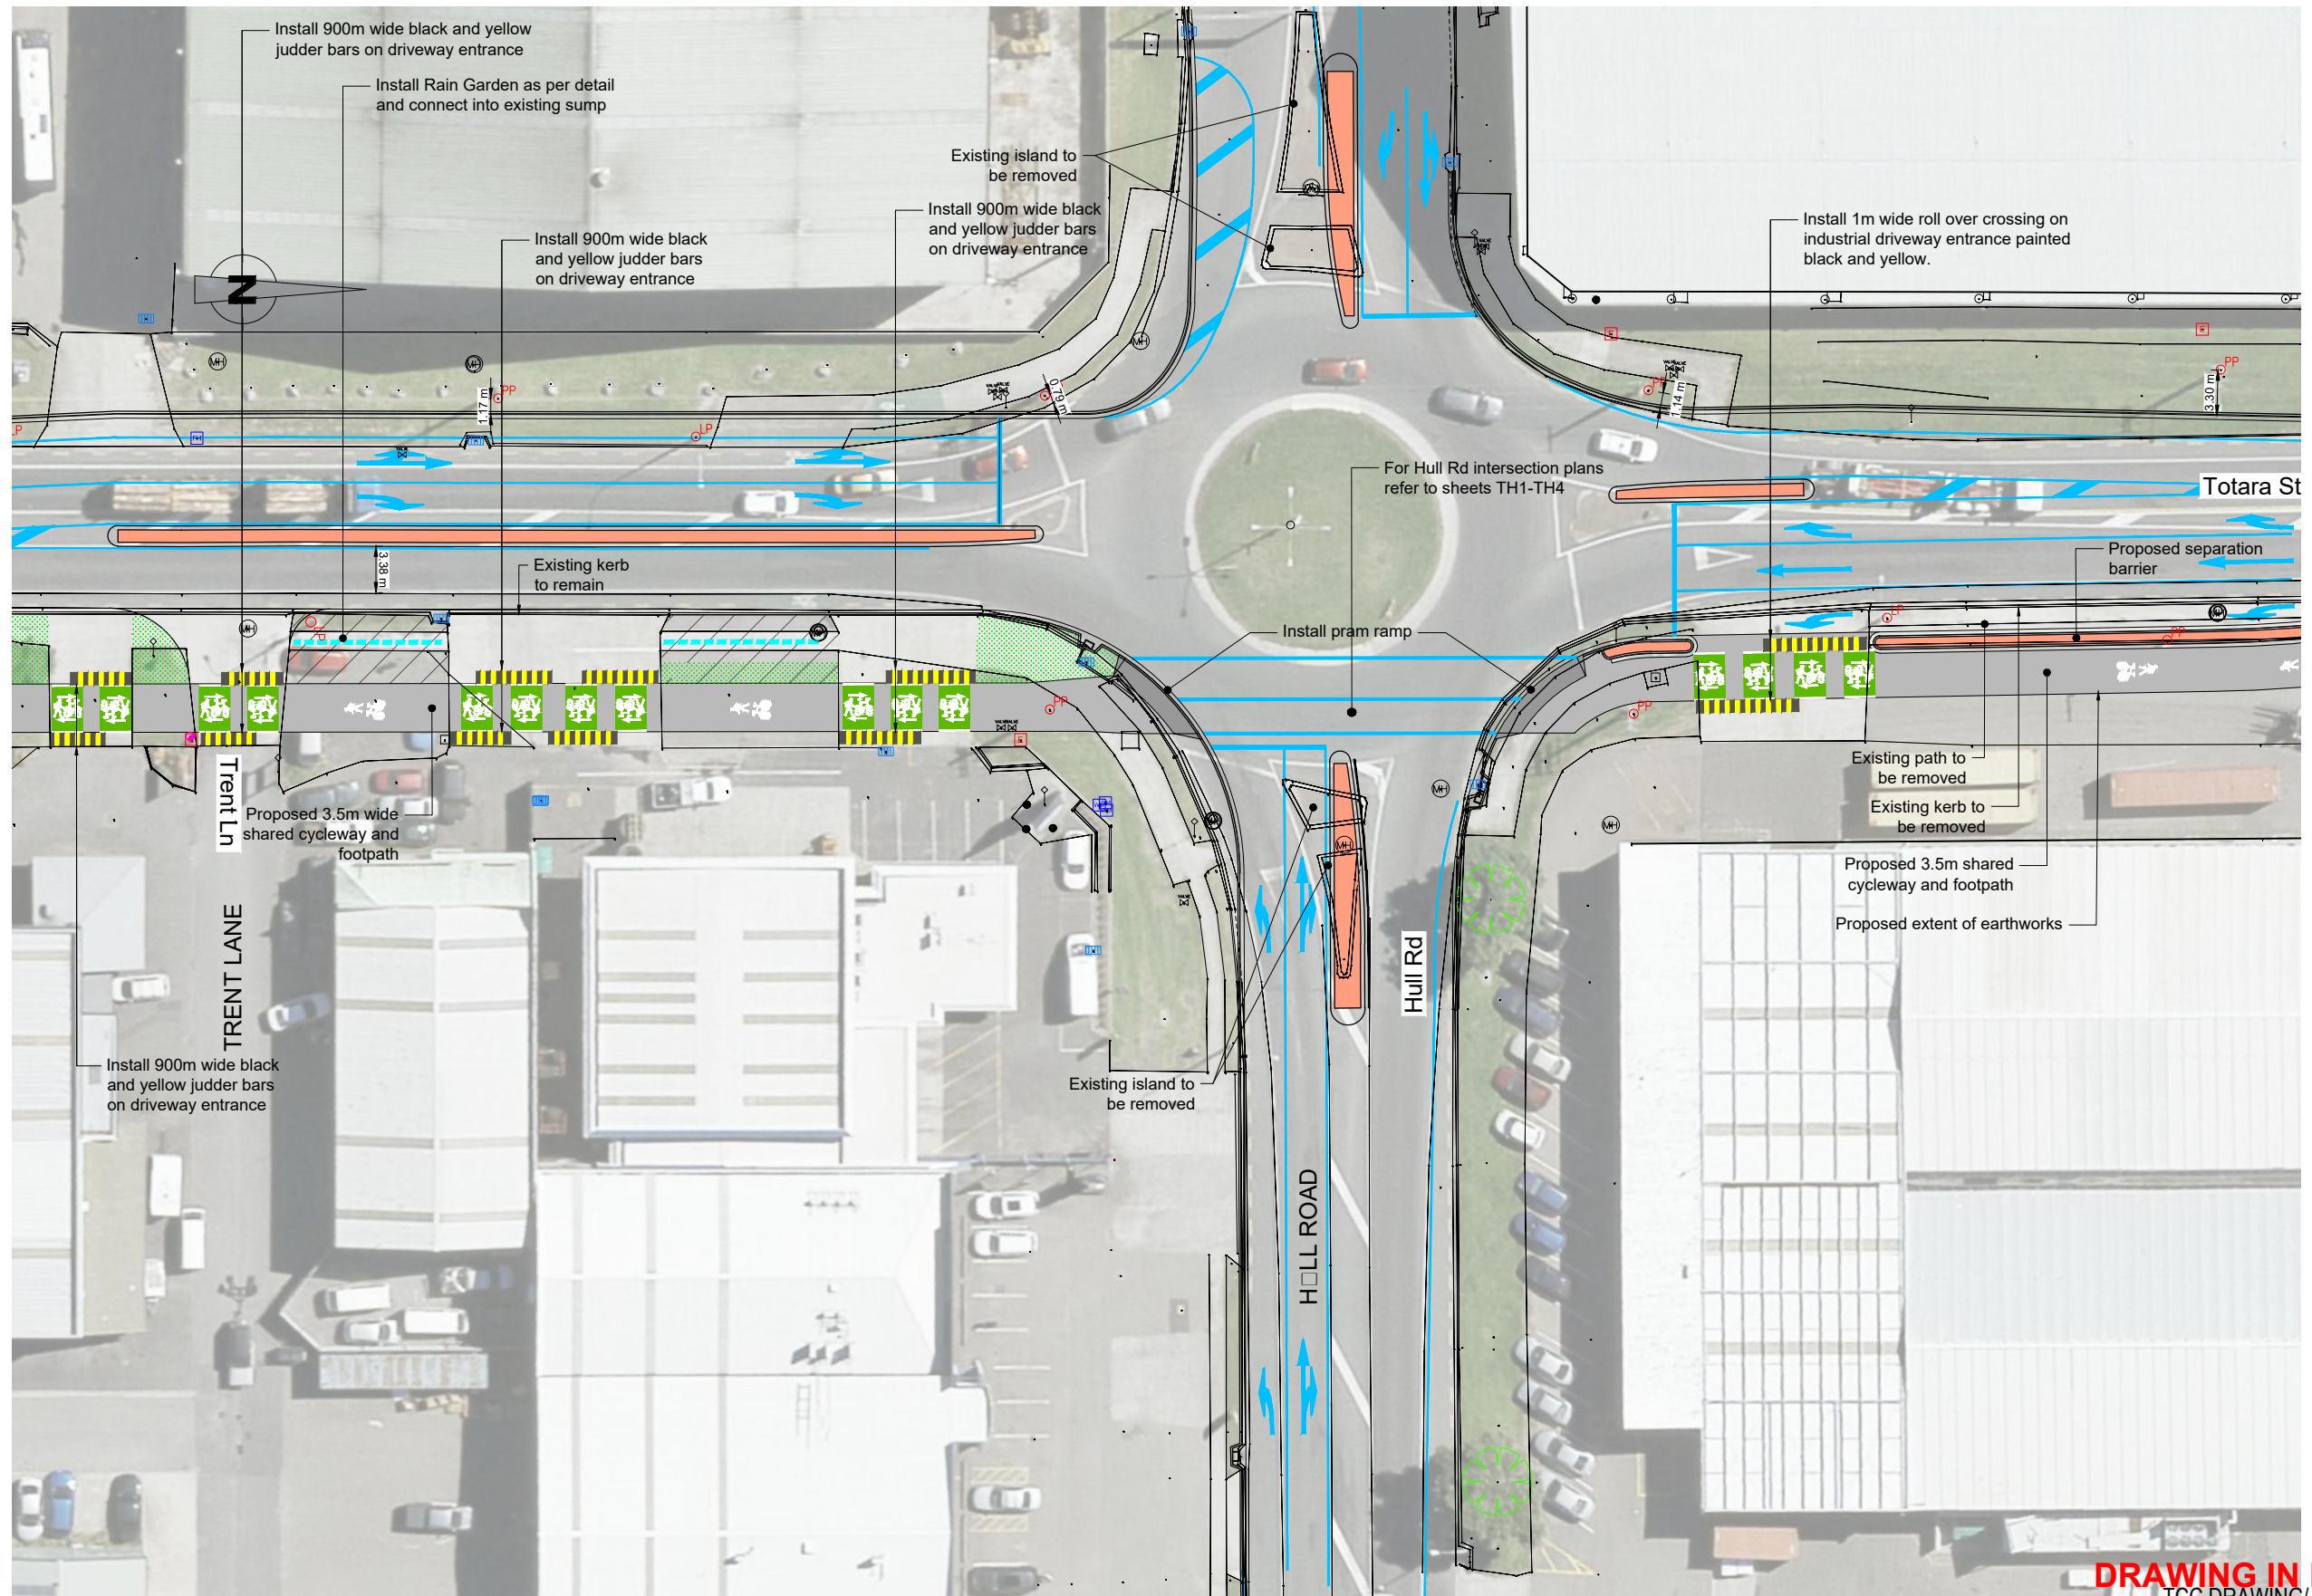

Plan View  
Scale 1:250

**DRAWING IN PROGRESS**  
TCC DRAWING/ IP NUMBER: 101862  
PLOTTED ON 2018-07-30 AT 4:18 PM

FOR CONSULTATION PURPOSE ONLY 30/07/2018

SEE NOTES AND DETAILS  
ON SHEET G001.

Revision	Amendment	Approved	Revision Date
C	ISSUED FOR CONSULTATION PURPOSE ONLY		30/07/18




Designed T. Curran	Approved	Approved Date
Drawn P. Wohlers	Scales 1:500 @A3	


Project TAURANGA CITY COUNCIL TOTARA STREET - MT MAUNGANUI BI-DIRECTIONAL CYCLEWAY DESIGN	Sheet LAYOUT PLAN SHEET 7	Project No. 2-9B383.00(01)	Sheet No. CON04	Revision C
--	---------------------------------	-------------------------------	--------------------	---------------

1:250 @ A1  
1:500 @ A3  
0 4 8 12 16 20 24 m



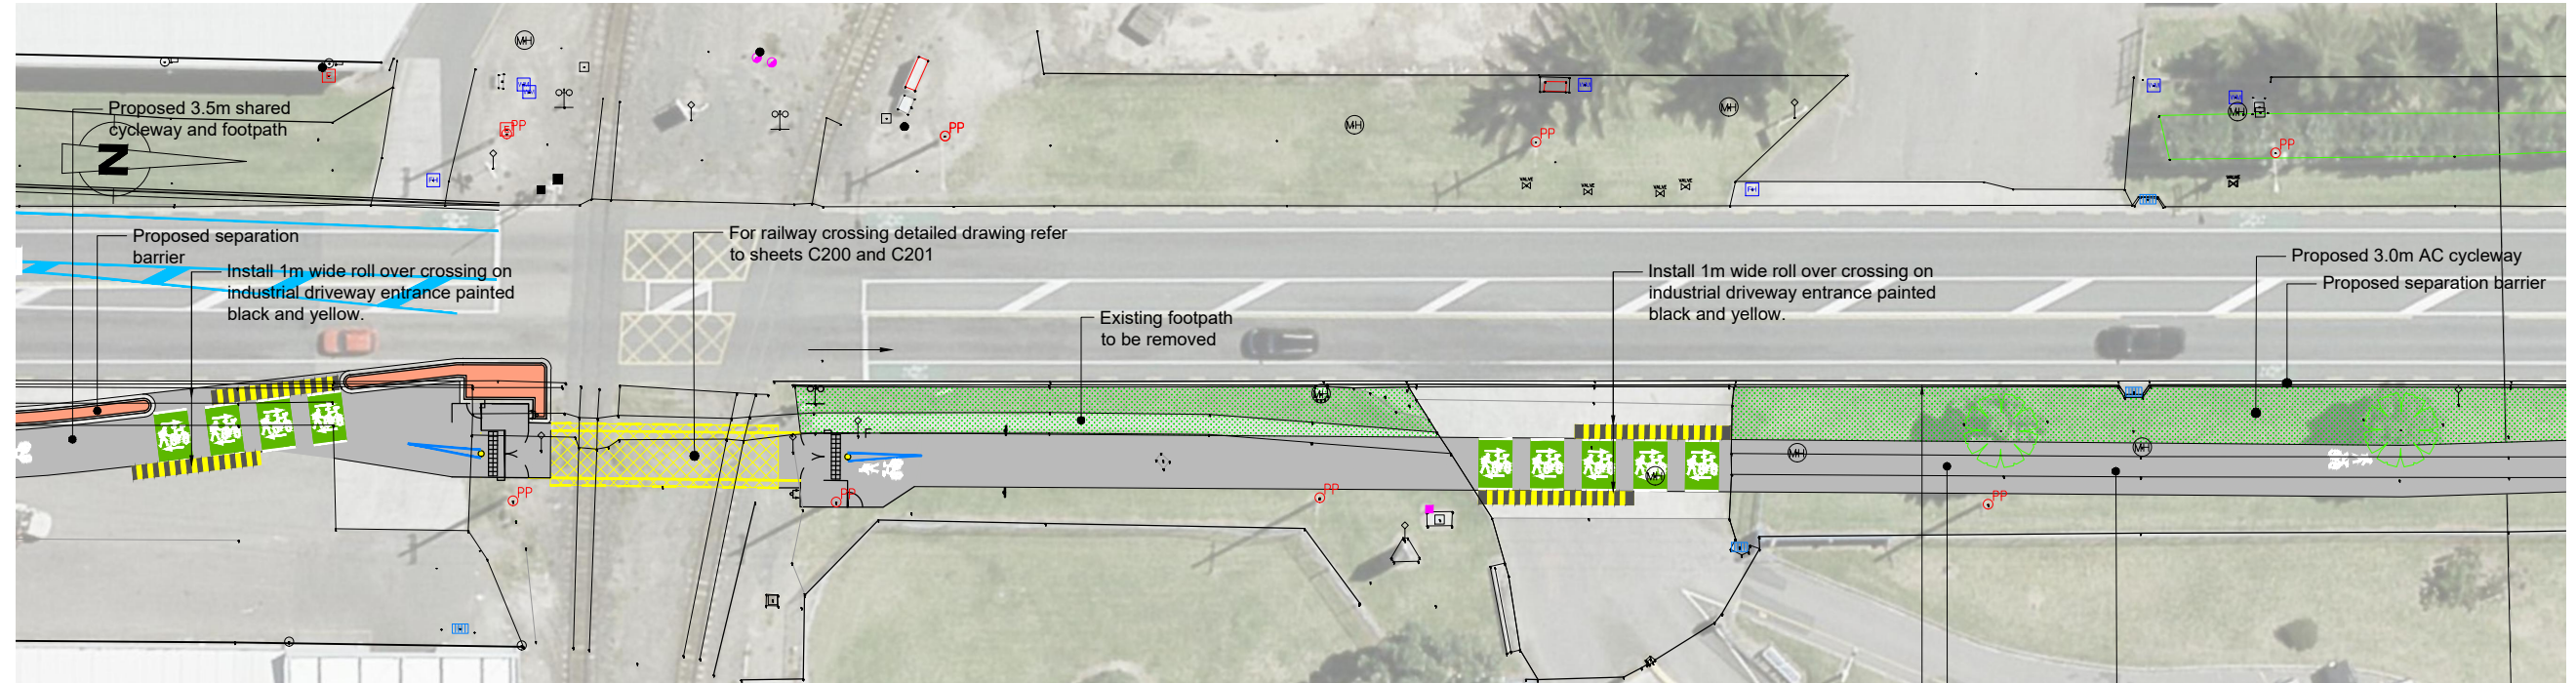

Plan View  
Scale 1:250

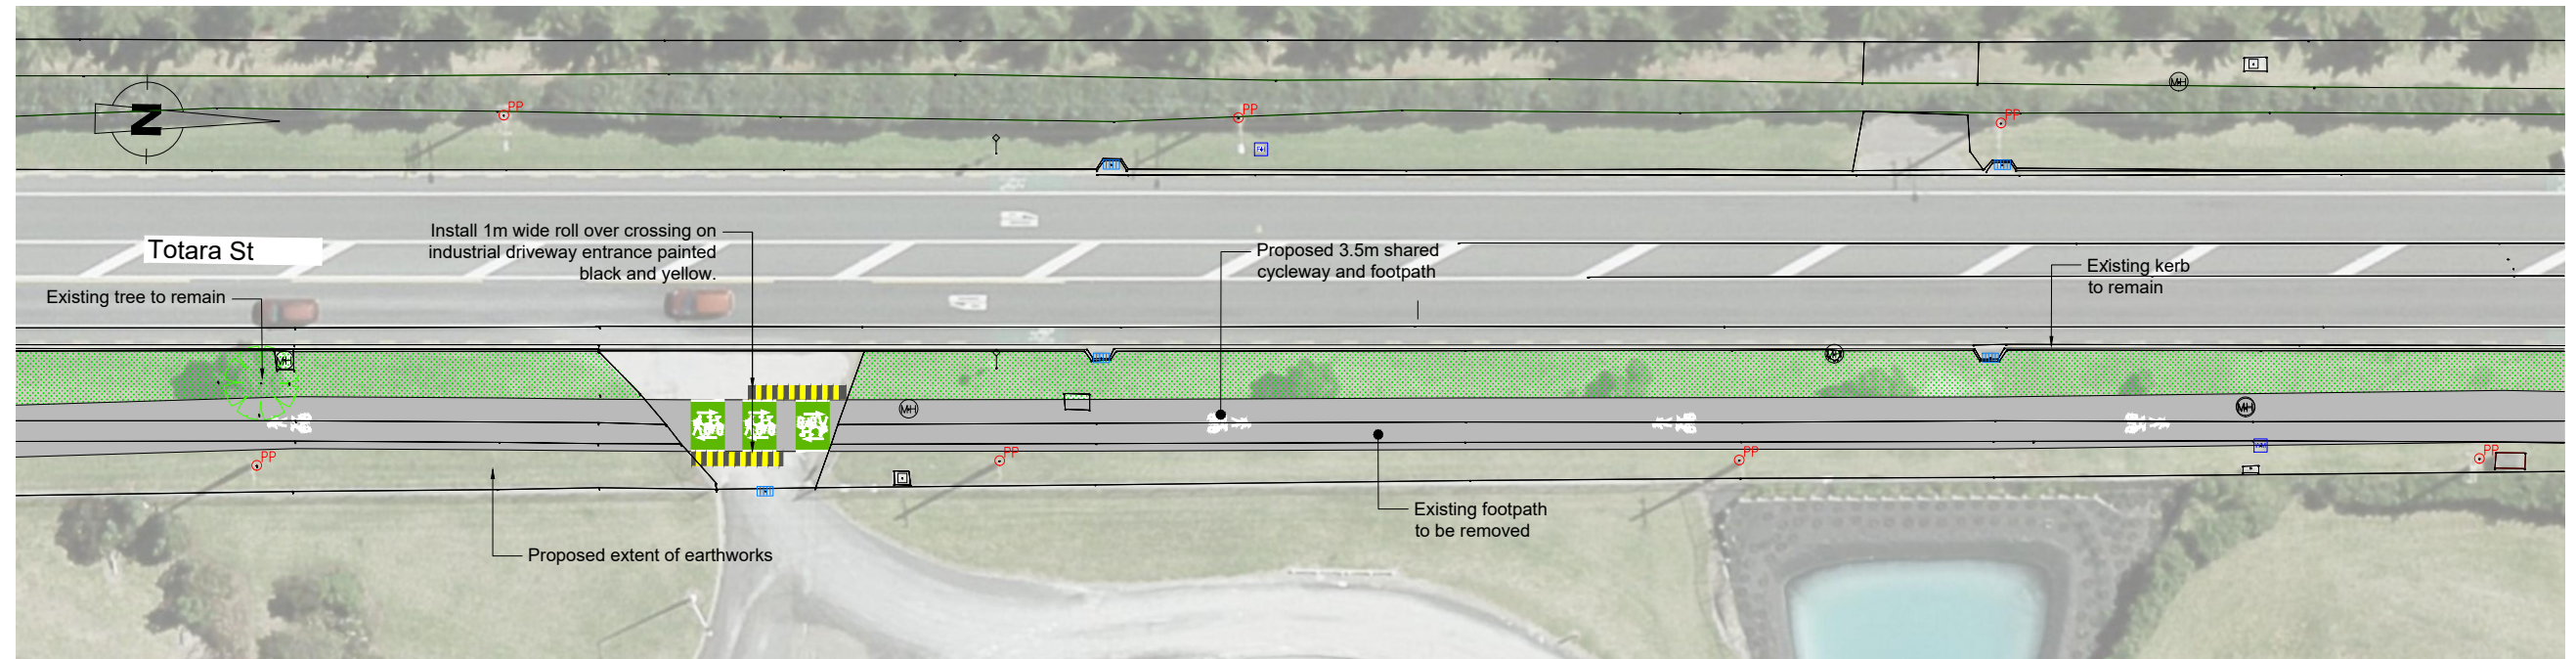

Plan View  
Scale 1:250

SEE NOTES AND DETAILS  
ON SHEET G001.

Revision	Amendment	Approved	Revision Date
C	ISSUED FOR CONSULTATION PURPOSE ONLY		30/07/18




Designed	Approved	Approved Date
T. Curran		
Drawn	Scales	
P. Wohlers	1:500 @A3	


Project		
TAURANGA CITY COUNCIL TOTARA STREET - MT MAUNGANUI BI-DIRECTIONAL CYCLEWAY DESIGN		
Sheet		
LAYOUT PLAN SHEET 8 & 9		
Project No.	Sheet No.	Revision
2-9B383.00(01)	CON05	C

**DRAWING IN PROGRESS**  
TCC DRAWING/ID NUMBER: 101862  
PLOTTED ON 2018-07-30 AT 4:20 PM  
FOR CONSULTATION PURPOSE ONLY 30/07/2018



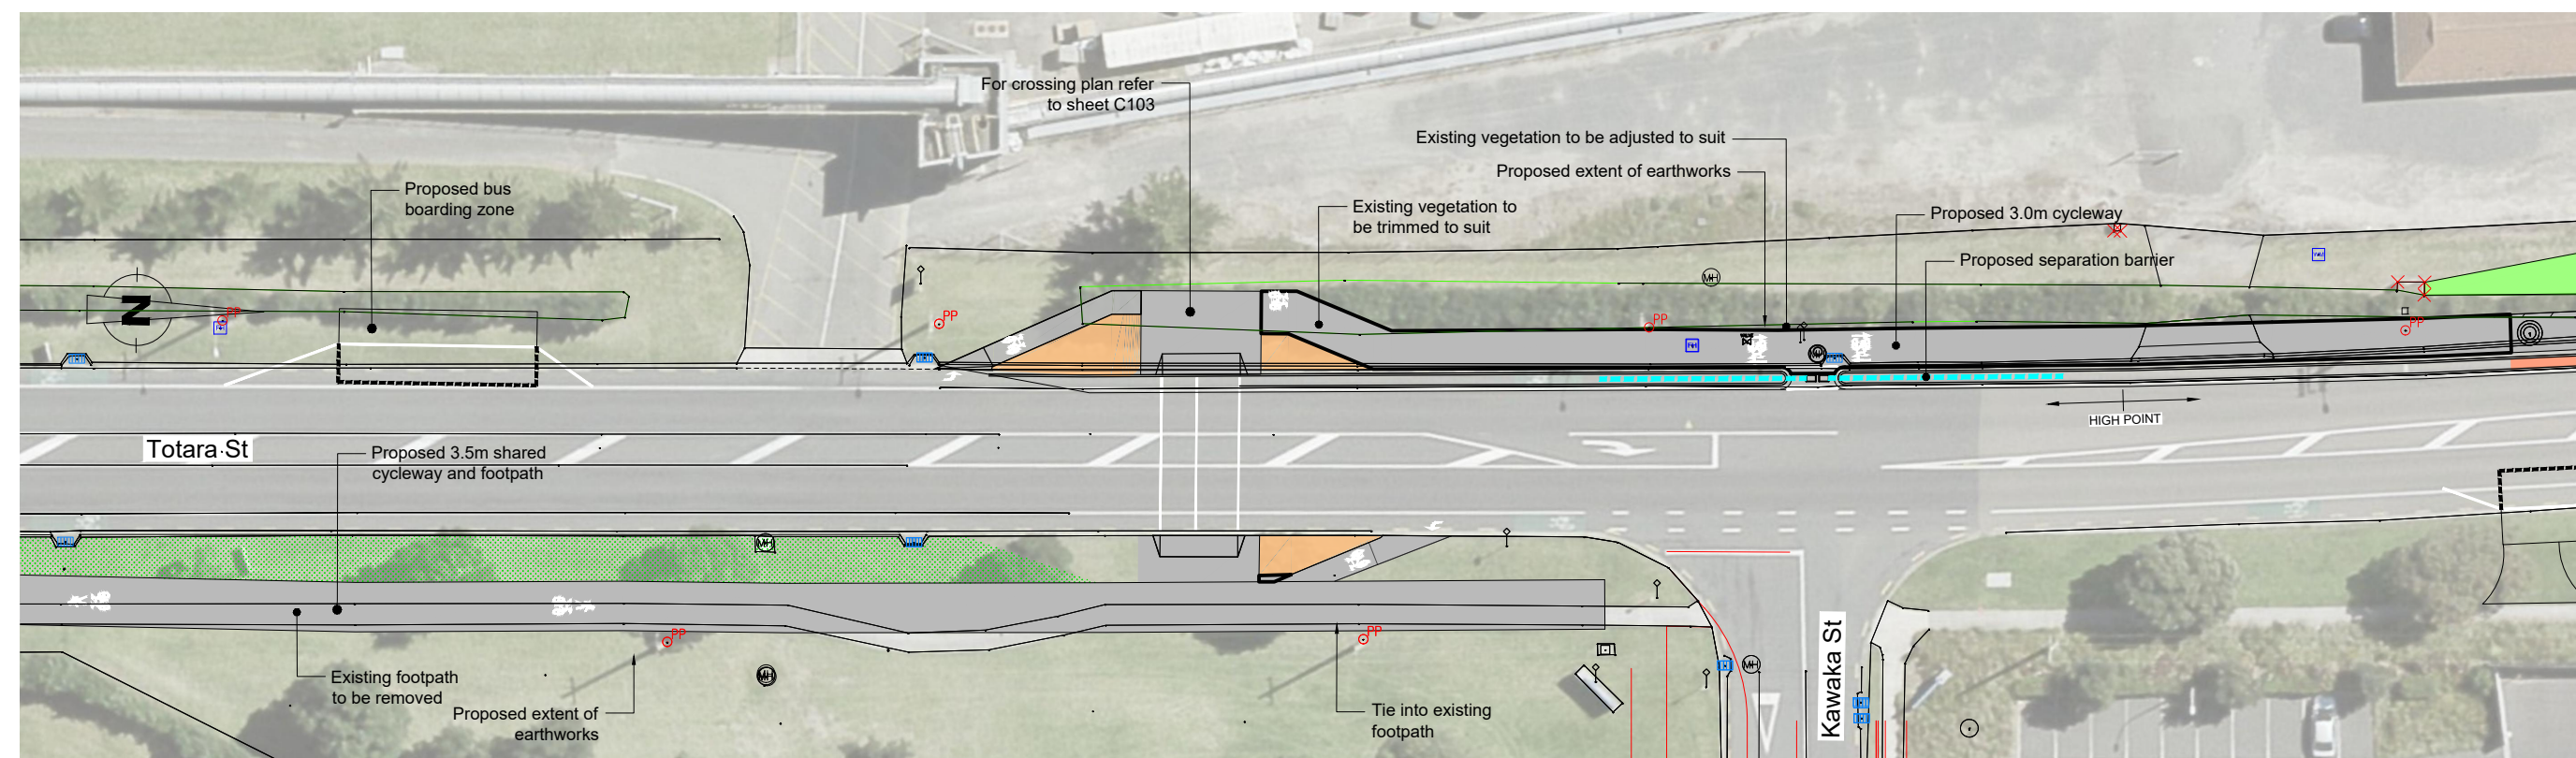

Plan View  
Scale 1:250

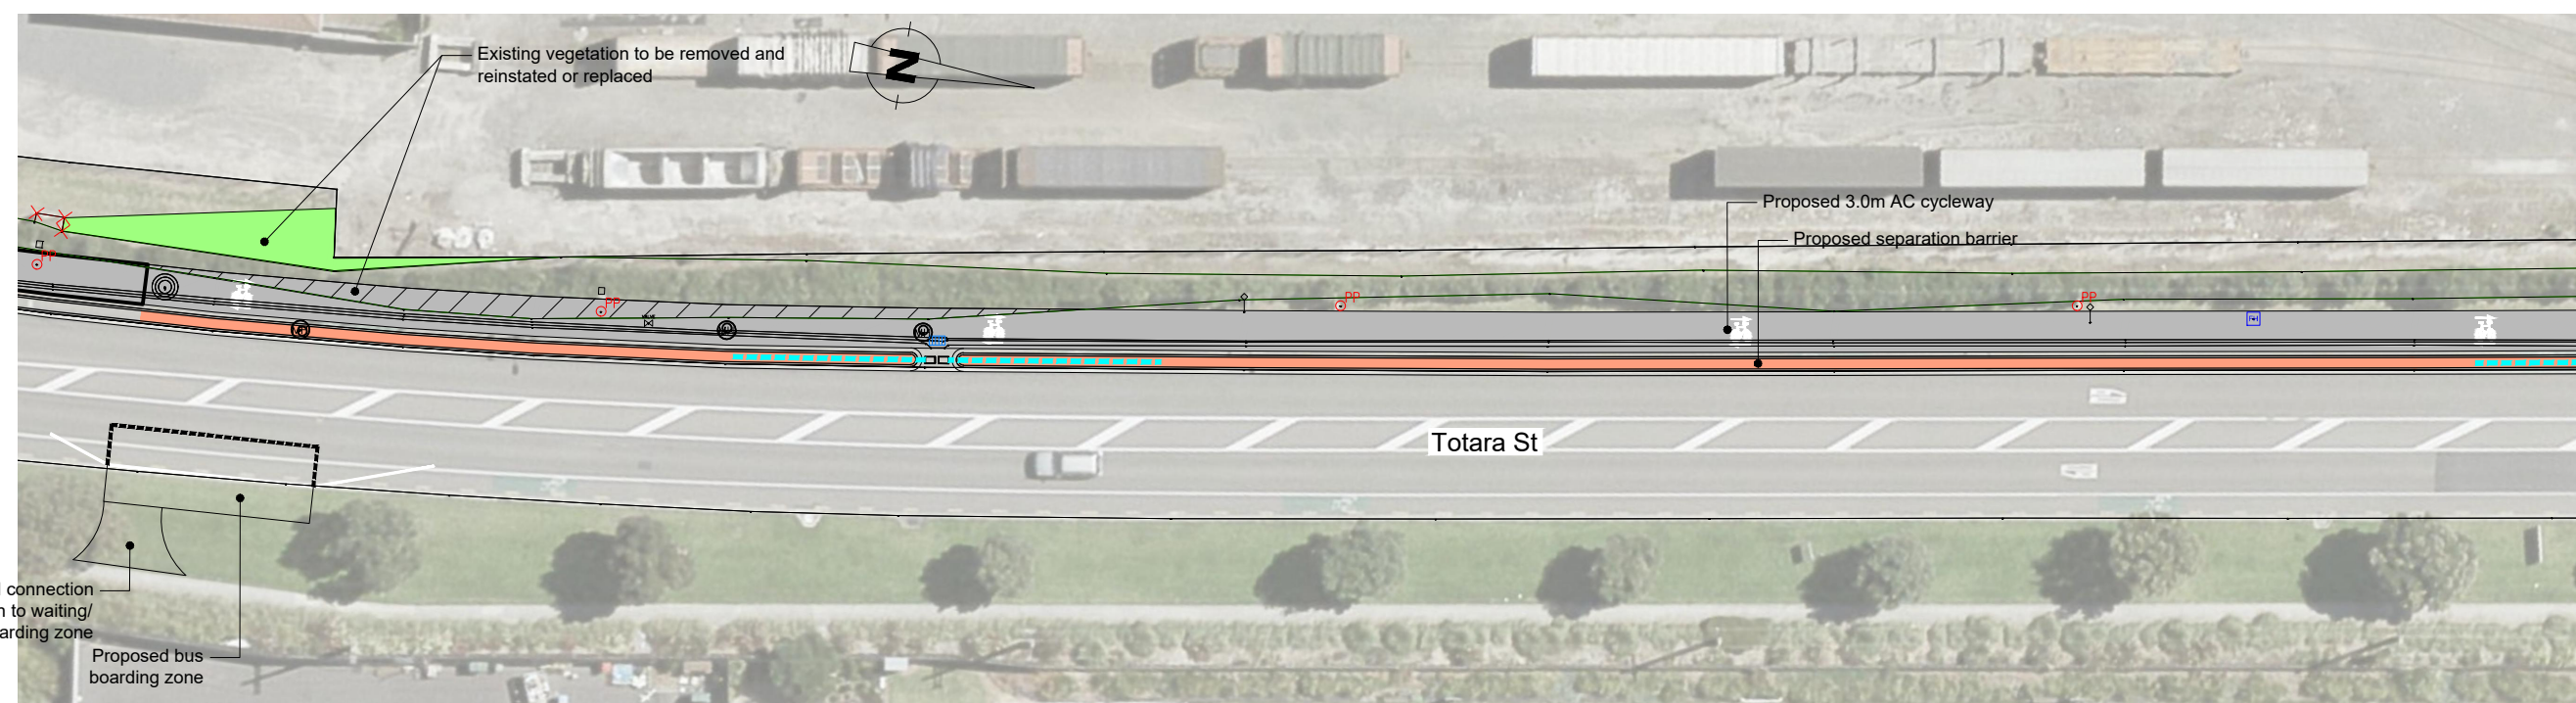

Plan View  
Scale 1:250

SEE NOTES AND DETAILS  
ON SHEET G001.

Revision	Amendment	Approved	Revision Date
C	ISSUED FOR CONSULTATION PURPOSE ONLY		30/07/18



Designed	Approved	Approved Date
T. Curran		
Drawn	Scales	
P. Wohlers	1:500 @A3	


Project		
TAURANGA CITY COUNCIL TOTARA STREET - MT MAUNGANUI BI-DIRECTIONAL CYCLEWAY DESIGN		
Sheet		
LAYOUT PLAN SHEET 10 & 11		
Project No.	Sheet No.	Revision
2-9B383.00(01)	CON06	C

1:250 @ A1  
1:500 @ A3


0 4 8 12 16 20 24 m

**DRAWING IN PROGRESS**  
TCC DRAWING/ IP NUMBER: 101862  
PLOTTED ON 2018-7-30 AT 4:20 PM  
FOR CONSULTATION PURPOSE ONLY 30/07/2018



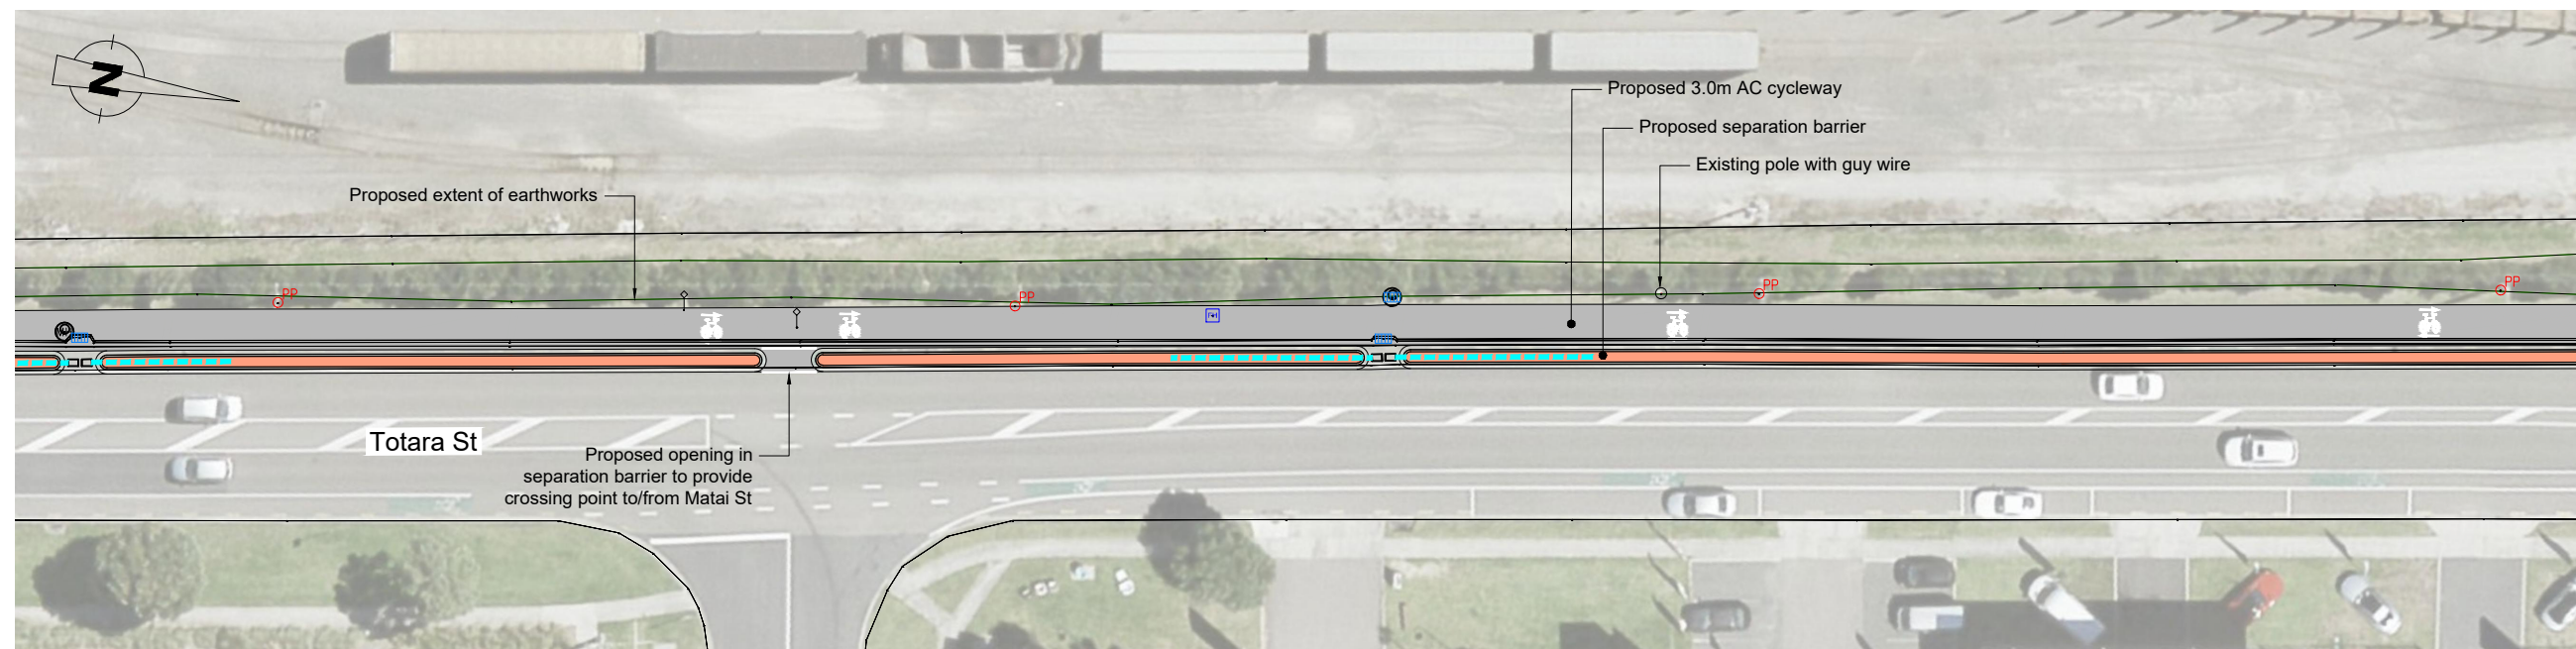

Plan View  
Scale 1:250

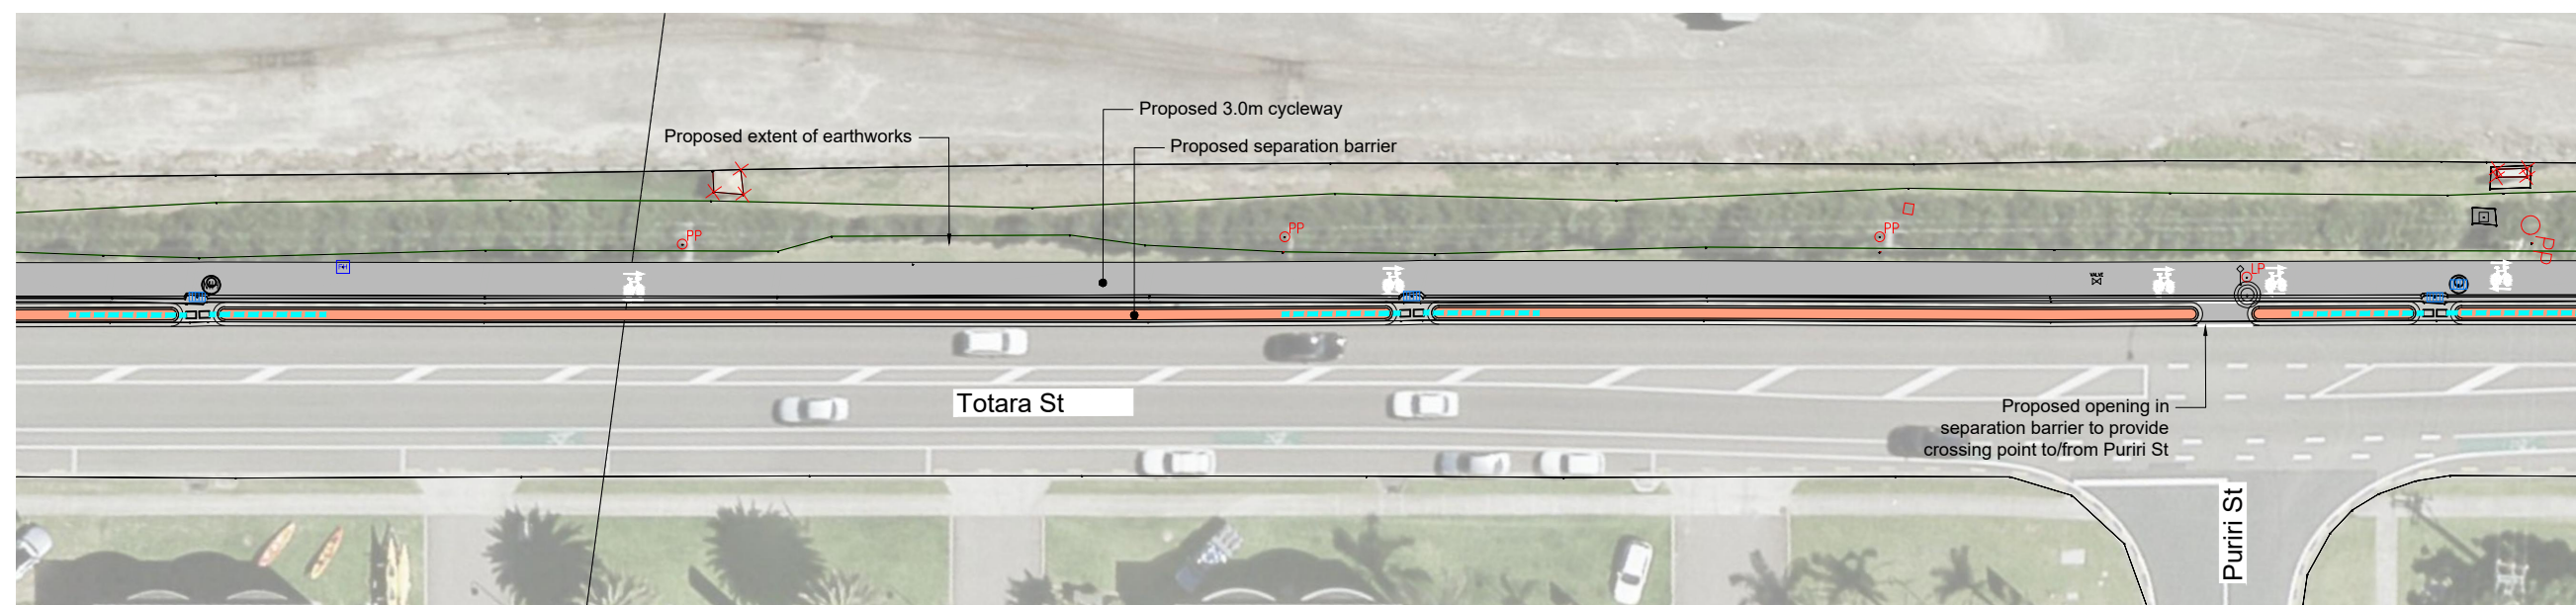


Plan View  
Scale 1:250

SEE NOTES AND DETAILS  
ON SHEET G001.


Revision	Amendment	Approved	Revision Date
C	ISSUED FOR CONSULTATION PURPOSE ONLY		30/07/18




 Tauranga Office +64 7 578 2089			PO Box 646 Tauranga 3140 New Zealand		
Designed T. Curran		Approved		Approved Date	
Drawn P. Wohlers		Scales 1:500 @A3		Project No. 2-9B383.00(01)	

Project TAURANGA CITY COUNCIL TOTARA STREET - MT MAUNGANUI BI-DIRECTIONAL CYCLEWAY DESIGN	
Sheet LAYOUT PLAN SHEET 12 & 13	
Sheet No. CON07	Revision C



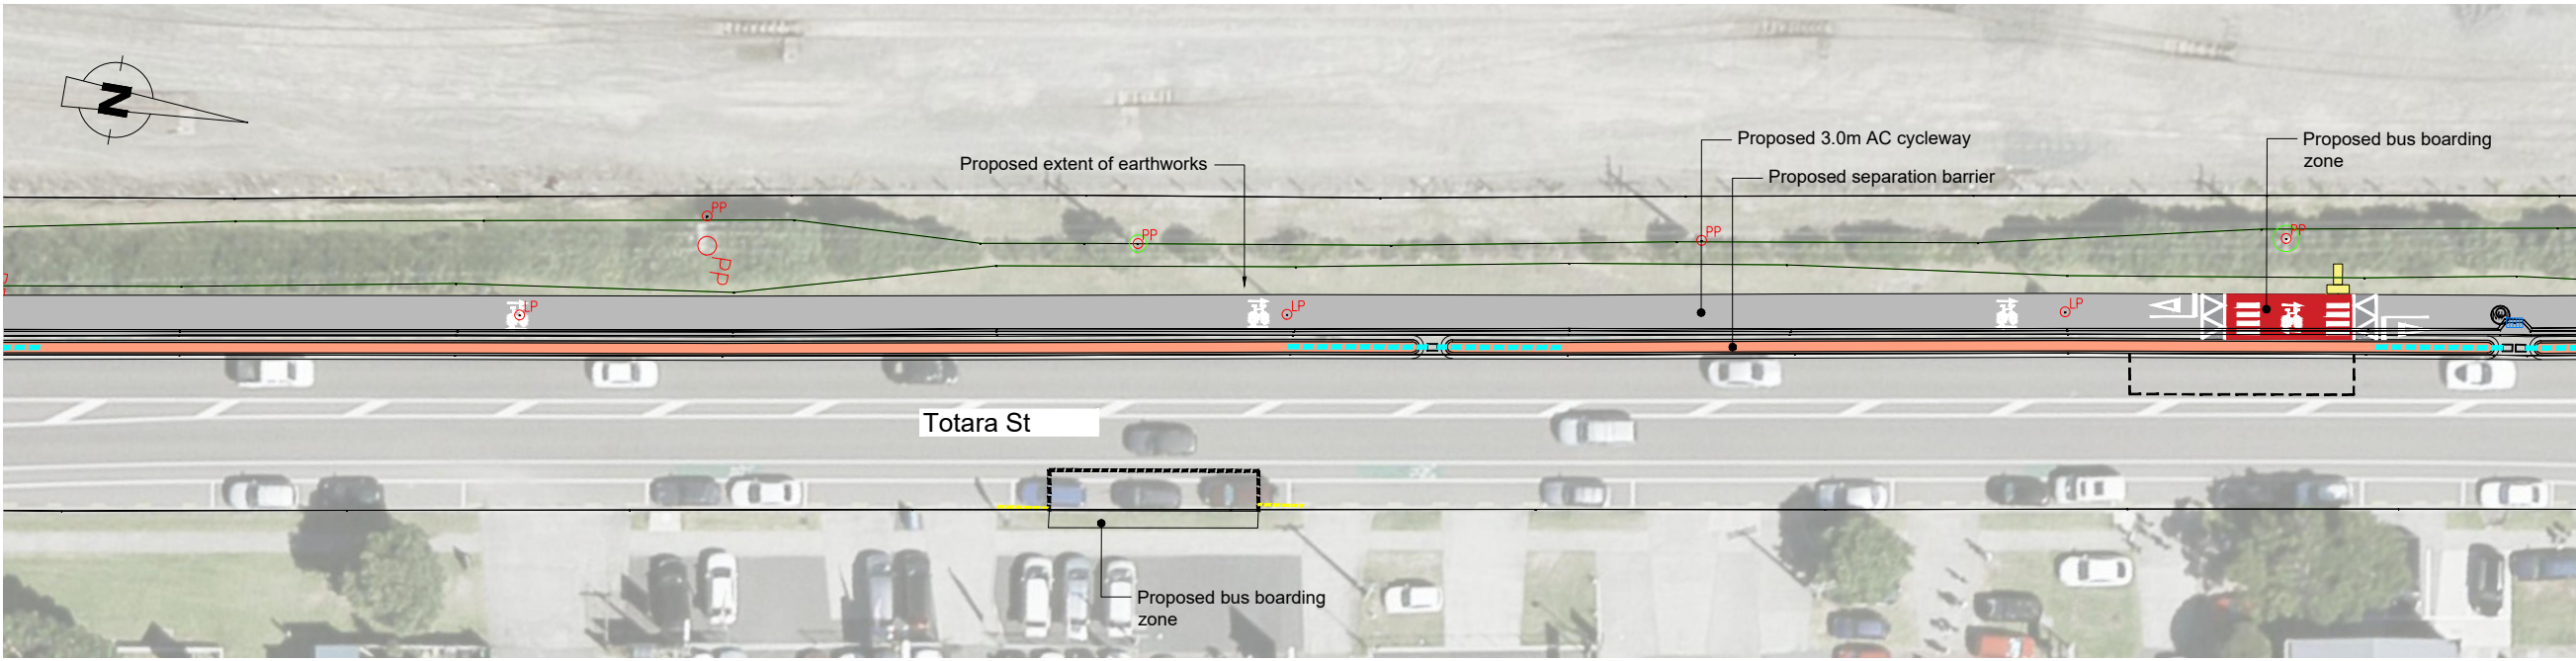

Plan View  
Scale 1:250

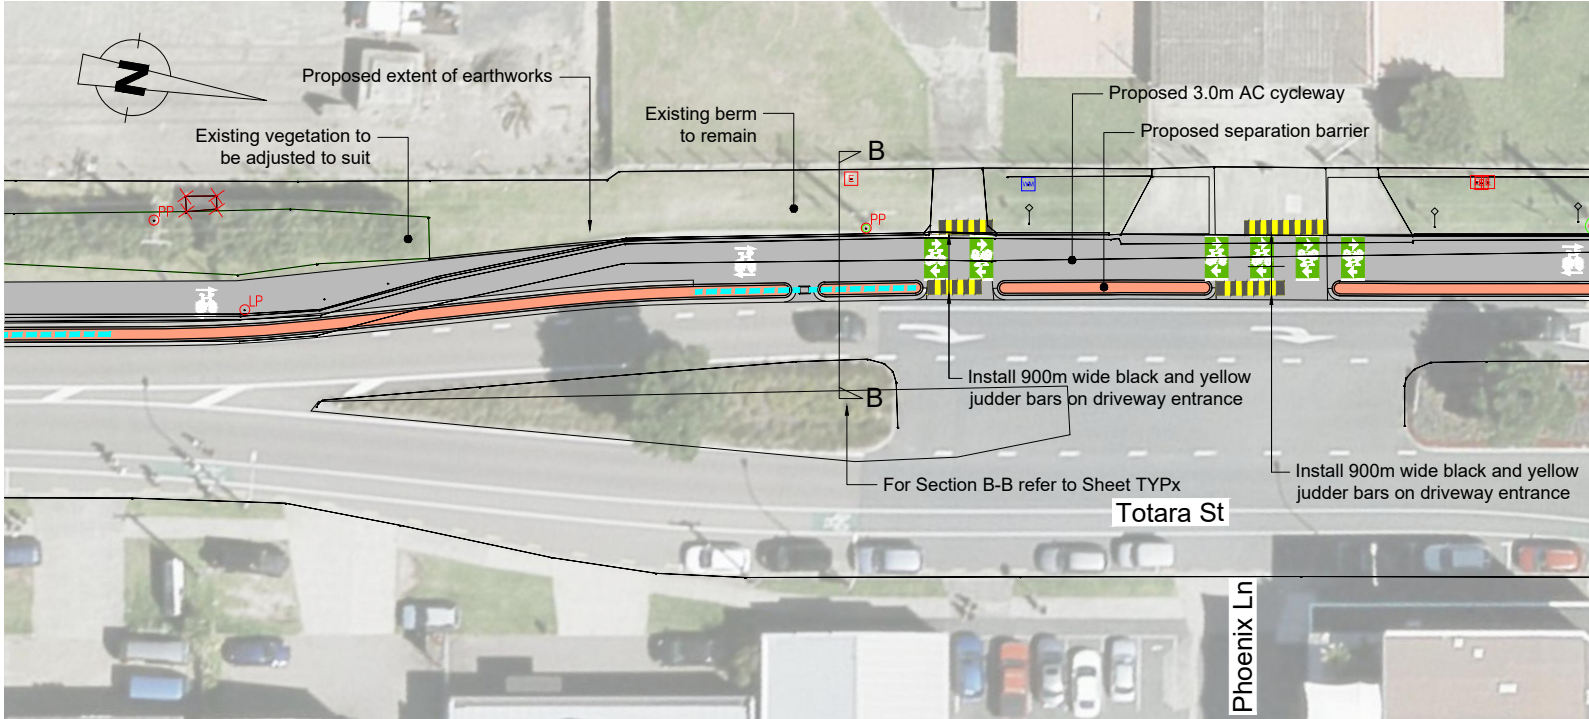

Plan View  
Scale 1:250

SEE NOTES AND DETAILS  
ON SHEET G001.

1:250 @ A1  
1:500 @ A3  
0 4 8 12 16 20 24 m

Revision	Amendment	Approved	Revision Date
C	ISSUED FOR CONSULTATION PURPOSE ONLY		30/07/18




Designed T. Curran	Approved	Approved Date
Drawn P. Wohlers	Scales 1:500 @A3	

Project TAURANGA CITY COUNCIL TOTARA STREET - MT MAUNGANUI BI-DIRECTIONAL CYCLEWAY DESIGN		
Sheet LAYOUT PLAN SHEET 14 & 15		
Project No. 2-98383.00(01)	Sheet No. CON08	Revision C

**DRAWING IN PROGRESS**  
TCC DRAWING/IP NUMBER: 101862  
PLOTTED ON 2018-07-30 AT 4:21 PM  
FOR CONSULTATION PURPOSE ONLY 30/07/2018



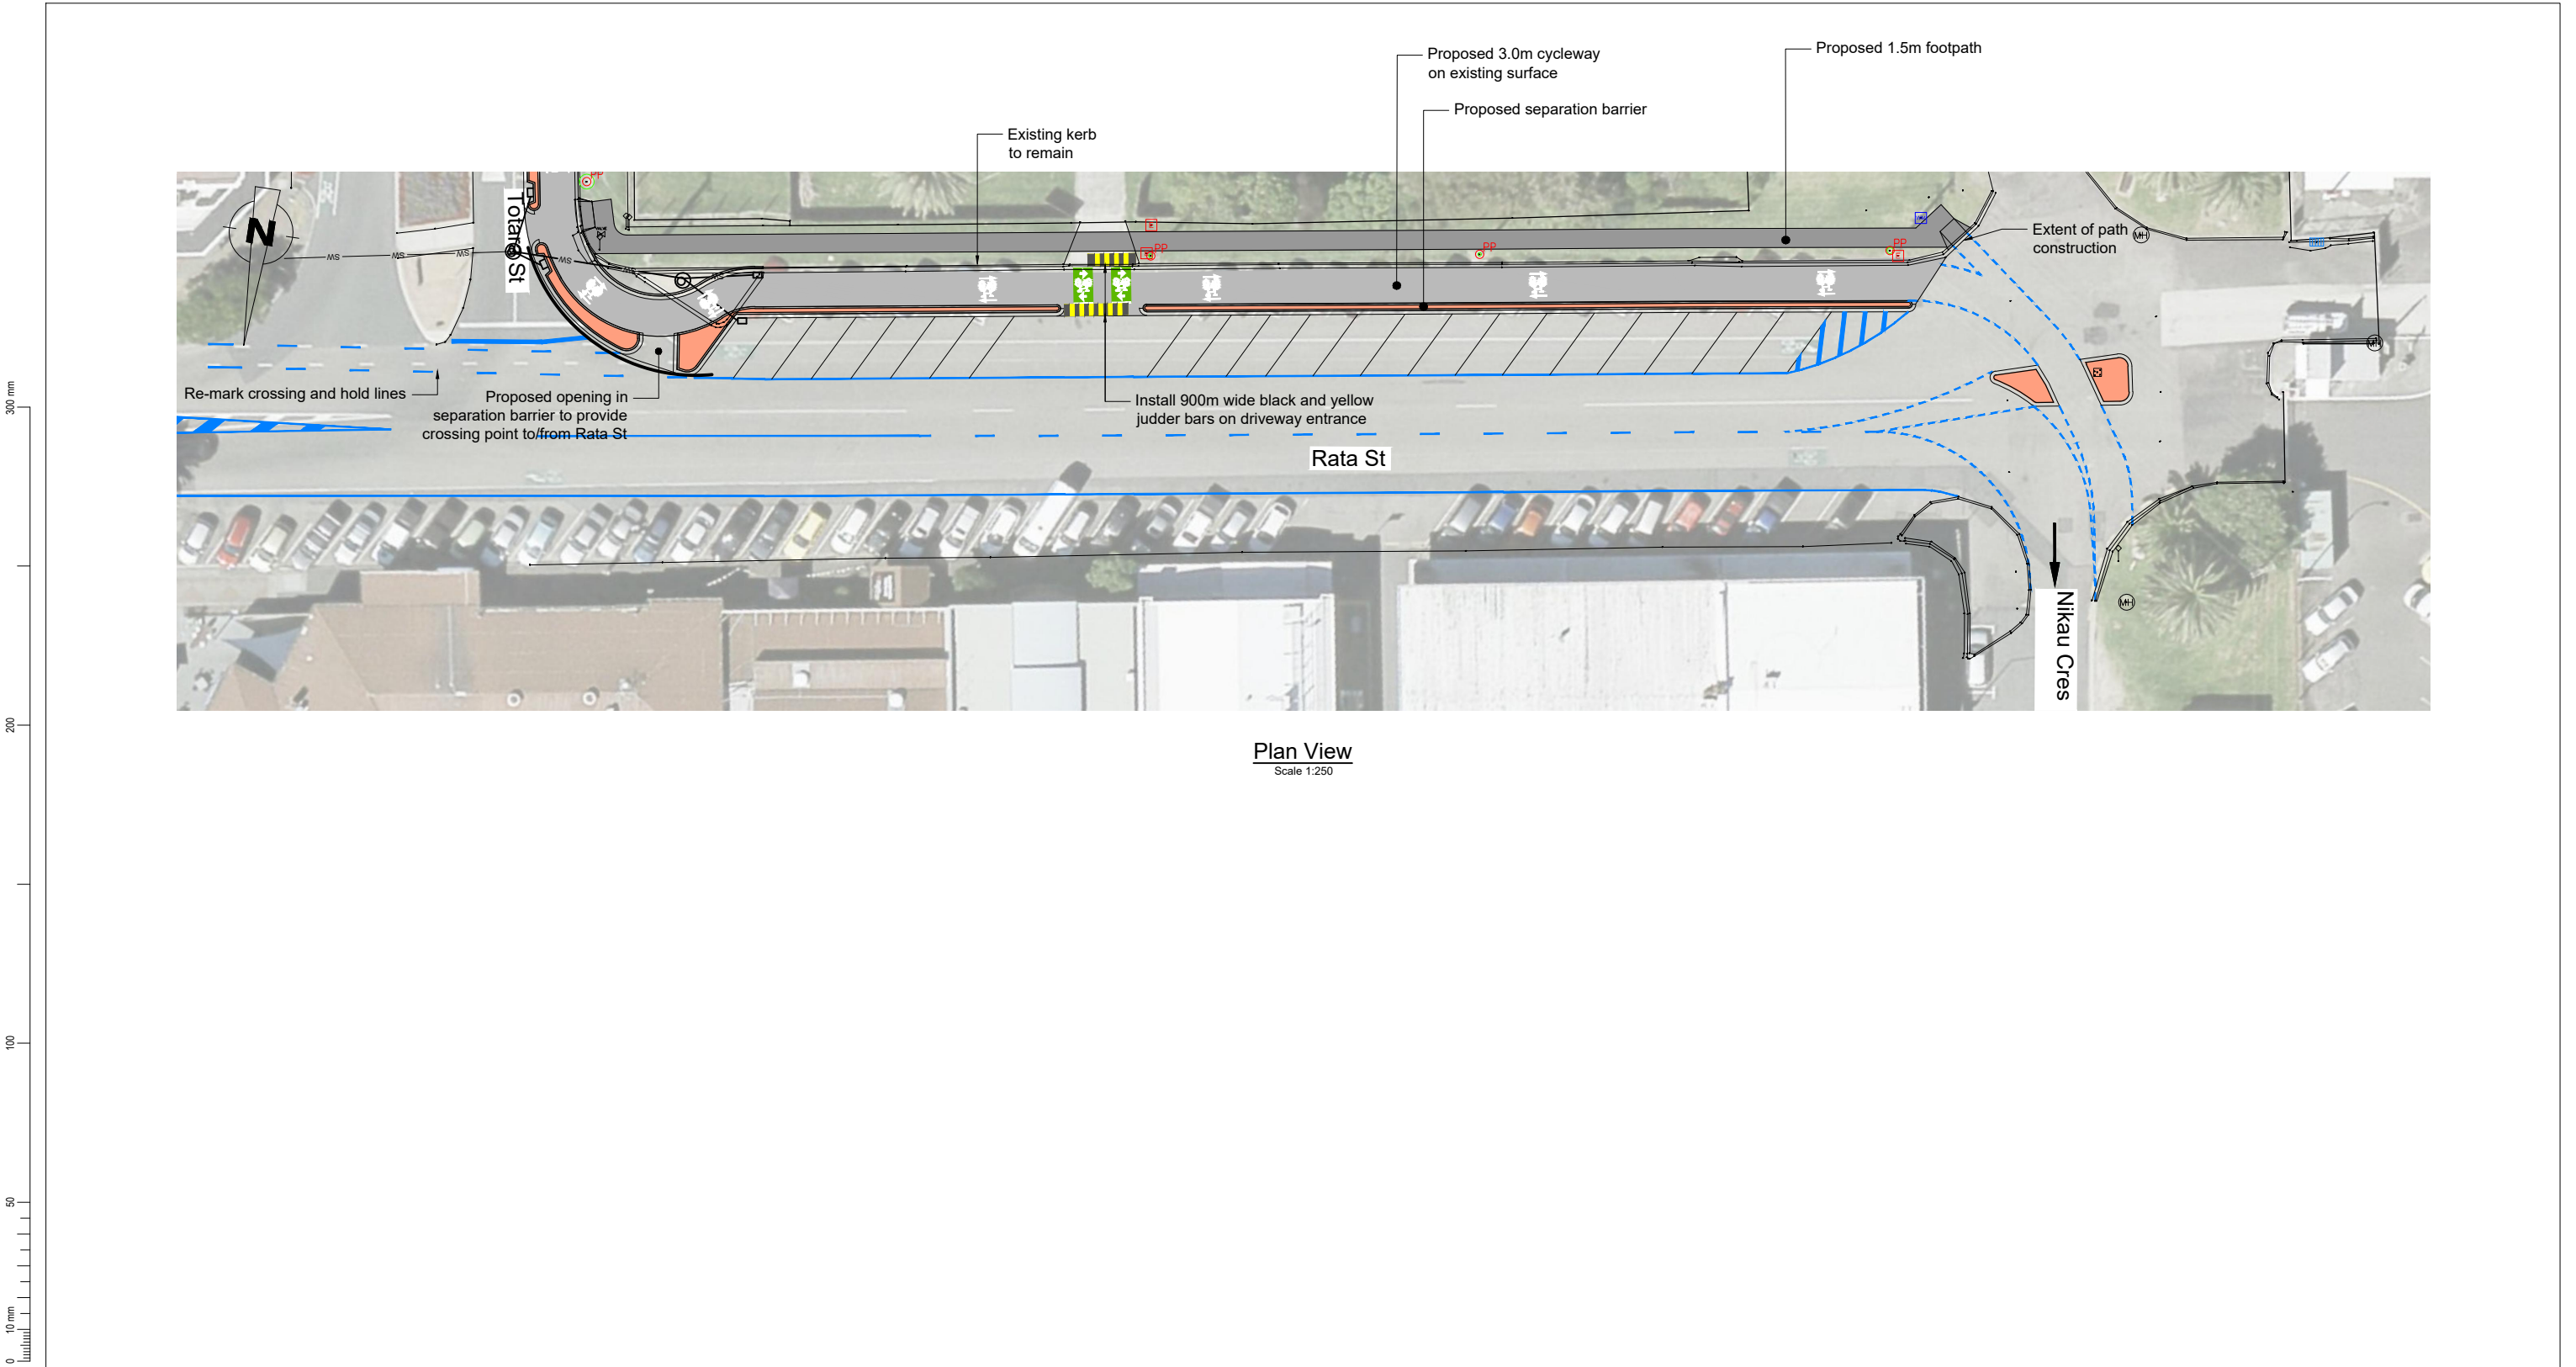

Plan View  
Scale 1:250

SEE NOTES AND DETAILS  
ON SHEET G001.

**DRAWING IN PROGRESS**  
TCC DRAWING/ IP NUMBER: 101862  
PLOTTED ON 2018-07-30 AT 4:21 PM  
FOR CONSULTATION PURPOSE ONLY 30/07/2018

Revision	Amendment	Approved	Revision Date
C	ISSUED FOR CONSULTATION PURPOSE ONLY	.	30/07/18



PO Box 646  
Tauranga 3140  
New Zealand

Designed	Approved	Approved Date
T. Curran	.	.
Drawn	Scales	
P. Wohlers	1:500 @A3	

Project		
TAURANGA CITY COUNCIL TOTARA STREET - MT MAUNGANUI BI-DIRECTIONAL CYCLEWAY DESIGN		
Sheet		
LAYOUT PLAN SHEET 16		
Project No.	Sheet No.	Revision
2-9B383.00(01)	CON09	C