



LEGEND	
PROPOSED SHARED PATH / CYCLE FACILITY	
PROPOSED LAND ACQUISITION	
PROPOSED NEW KERB	
POROUS AC SURFACE ON PATH AT TREES	
PROPOSED LANDSCAPING	
PROPOSED RELOCATED HEDGE	



No.	Revision	MC	GC	DA	16.09.2020
A	ISSUE FOR INFORMATION				

Drawing Originator: **HAERENGA TAHI** TAHAKO WHAKAHI

BECA **aurecon** **Stantec**

Original Scale (A1)	Design	B. DODGSHUN	Approved For Construction*
Reduced Scale (A3)	Drawn	S. SU / J. BAMFORD	Date
	Design Checker	G. CARLYON	
	Dwg Check	M. COCKING	

* Refer to Revision 1 for Original Signature

Client: **Tairānaki City**

Project: **TCC MAJOR CYCLEWAYS
TOTARA STREET CYCLEWAY**

Title: **GENERAL ARRANGEMENT
SHEET 1 OF 16**

Discipline: **PRELIMINARY
NOT FOR CONSTRUCTION**

Drawing No: **3935701-GA-0100**

Rev: **A**

LEGEND	
PROPOSED SHARED PATH / CYCLE FACILITY	
PROPOSED LAND ACQUISITION	
PROPOSED NEW KERB	
POROUS AC SURFACE ON PATH AT TREES	
PROPOSED LANDSCAPING	
PROPOSED RELOCATED HEDGE	



A	ISSUE FOR INFORMATION	MC	GC	DA	16.09.2020
No.	Revision	By	Chk	Appd	Date

Drawing Originator:

HAERENGA TAHI TOGETHER

BECA **aurecon** **Stantec**

Original Scale (A1)	Design	B. DODGSHUN	Approved For Construction*
	Drawn	S. SU / J. BAINFORD	
Reduced Scale (A3)	Dwg Verifier	G. CARLYON	Date
	Dwg Check	M. COCKING	
	* Refer to Revision 1 for Original Signature		

Client:

Tauranga City

Project:



TCC MAJOR CYCLEWAYS
TOTARA STREET CYCLEWAY

Title:

GENERAL ARRANGEMENT
SHEET 2 OF 16

Discipline	
Drawing No.	3935701-GA-0101
Rev.	A

LEGEND	
PROPOSED SHARED PATH / CYCLE FACILITY	
PROPOSED LAND ACQUISITION	
PROPOSED NEW KERB	
POROUS AC SURFACE ON PATH AT TREES	
PROPOSED LANDSCAPING	
PROPOSED RELOCATED HEDGE	

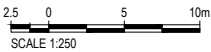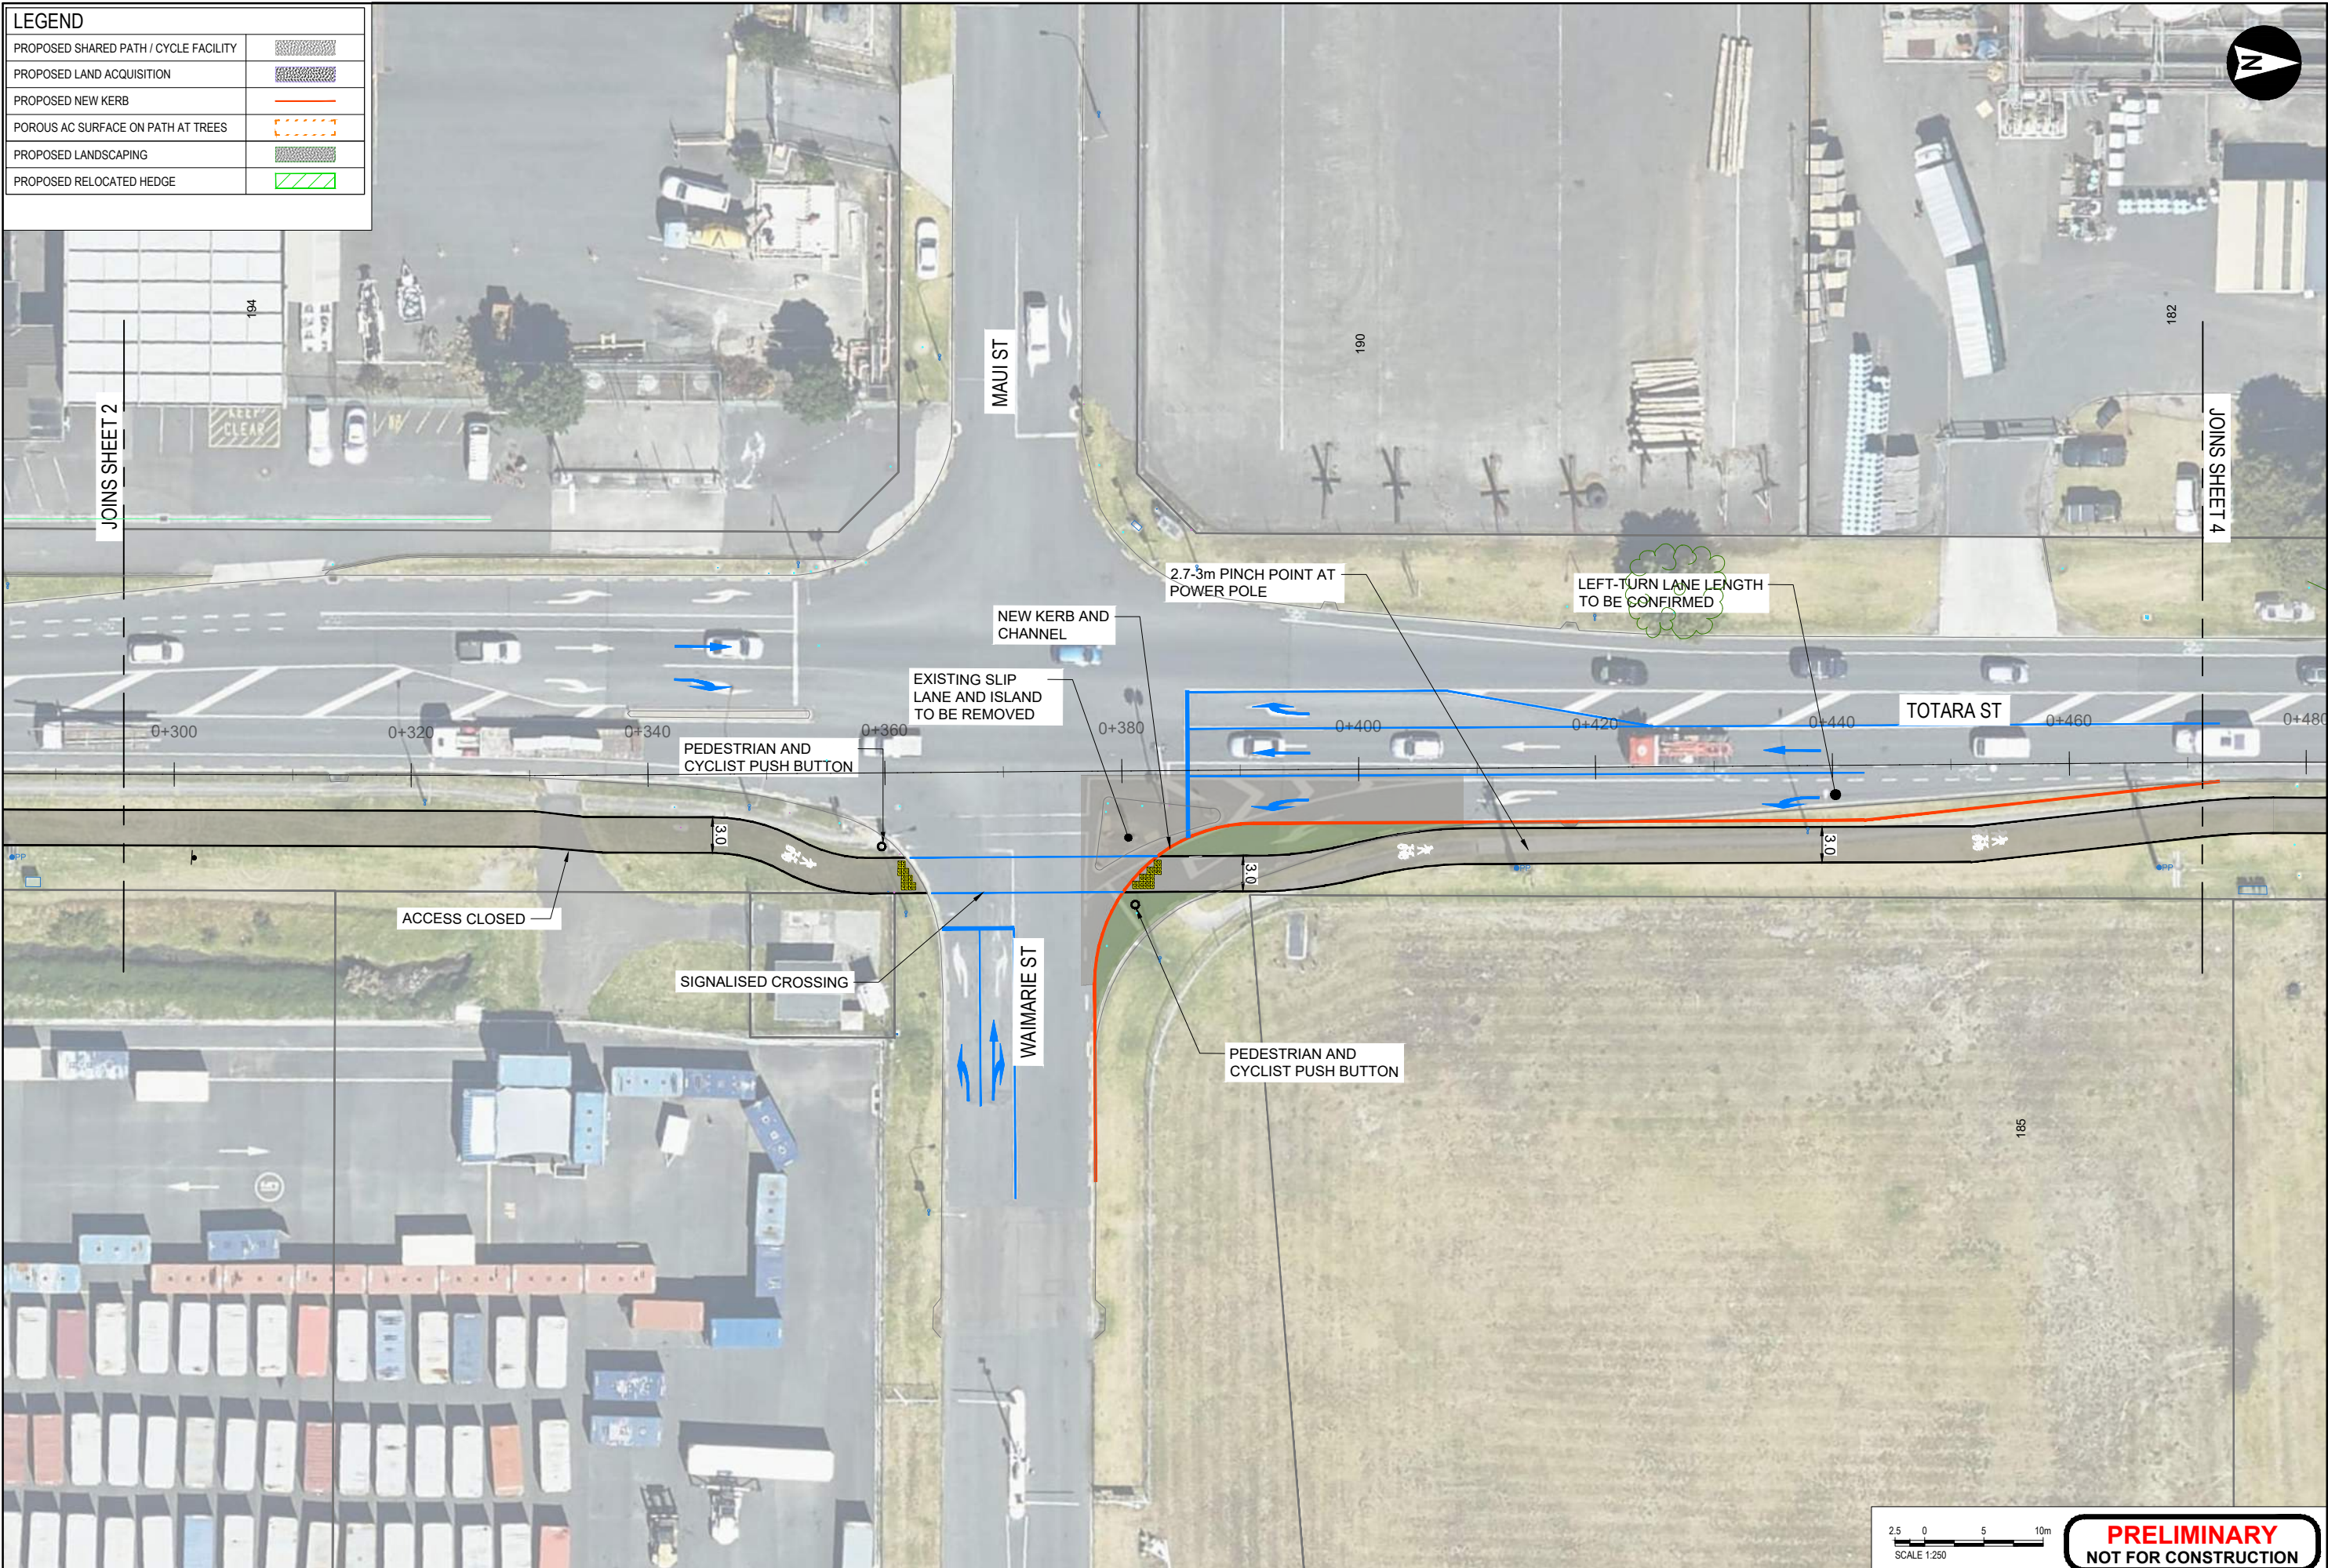

PRELIMINARY
NOT FOR CONSTRUCTION

No.	Revision	By	Chk	Appd	Date
A	ISSUE FOR INFORMATION	MC	GC	DA	16.09.2020

Drawing Originator:

Original Scale (A1)	Design	B. DODGSHUN	Approved For Construction*
Reduced Scale (A3)	Drawn	S. SU / J. BAWFORD	Date
	Dwg Verifier	G. CARLYON	
	Dwg Check	M. COCKING	

* Refer to Revision 1 for Original Signature


Client:

Project: TCC MAJOR CYCLEWAYS
TOTARA STREET CYCLEWAY

Title: GENERAL ARRANGEMENT
SHEET 3A OF 16
WAIMARIE ST OPTION 1

Discipline	Rev.
Drawing No.	A
3935701-GA-0102	

LEGEND	
PROPOSED SHARED PATH / CYCLE FACILITY	
PROPOSED LAND ACQUISITION	
PROPOSED NEW KERB	
POROUS AC SURFACE ON PATH AT TREES	
PROPOSED LANDSCAPING	
PROPOSED RELOCATED HEDGE	

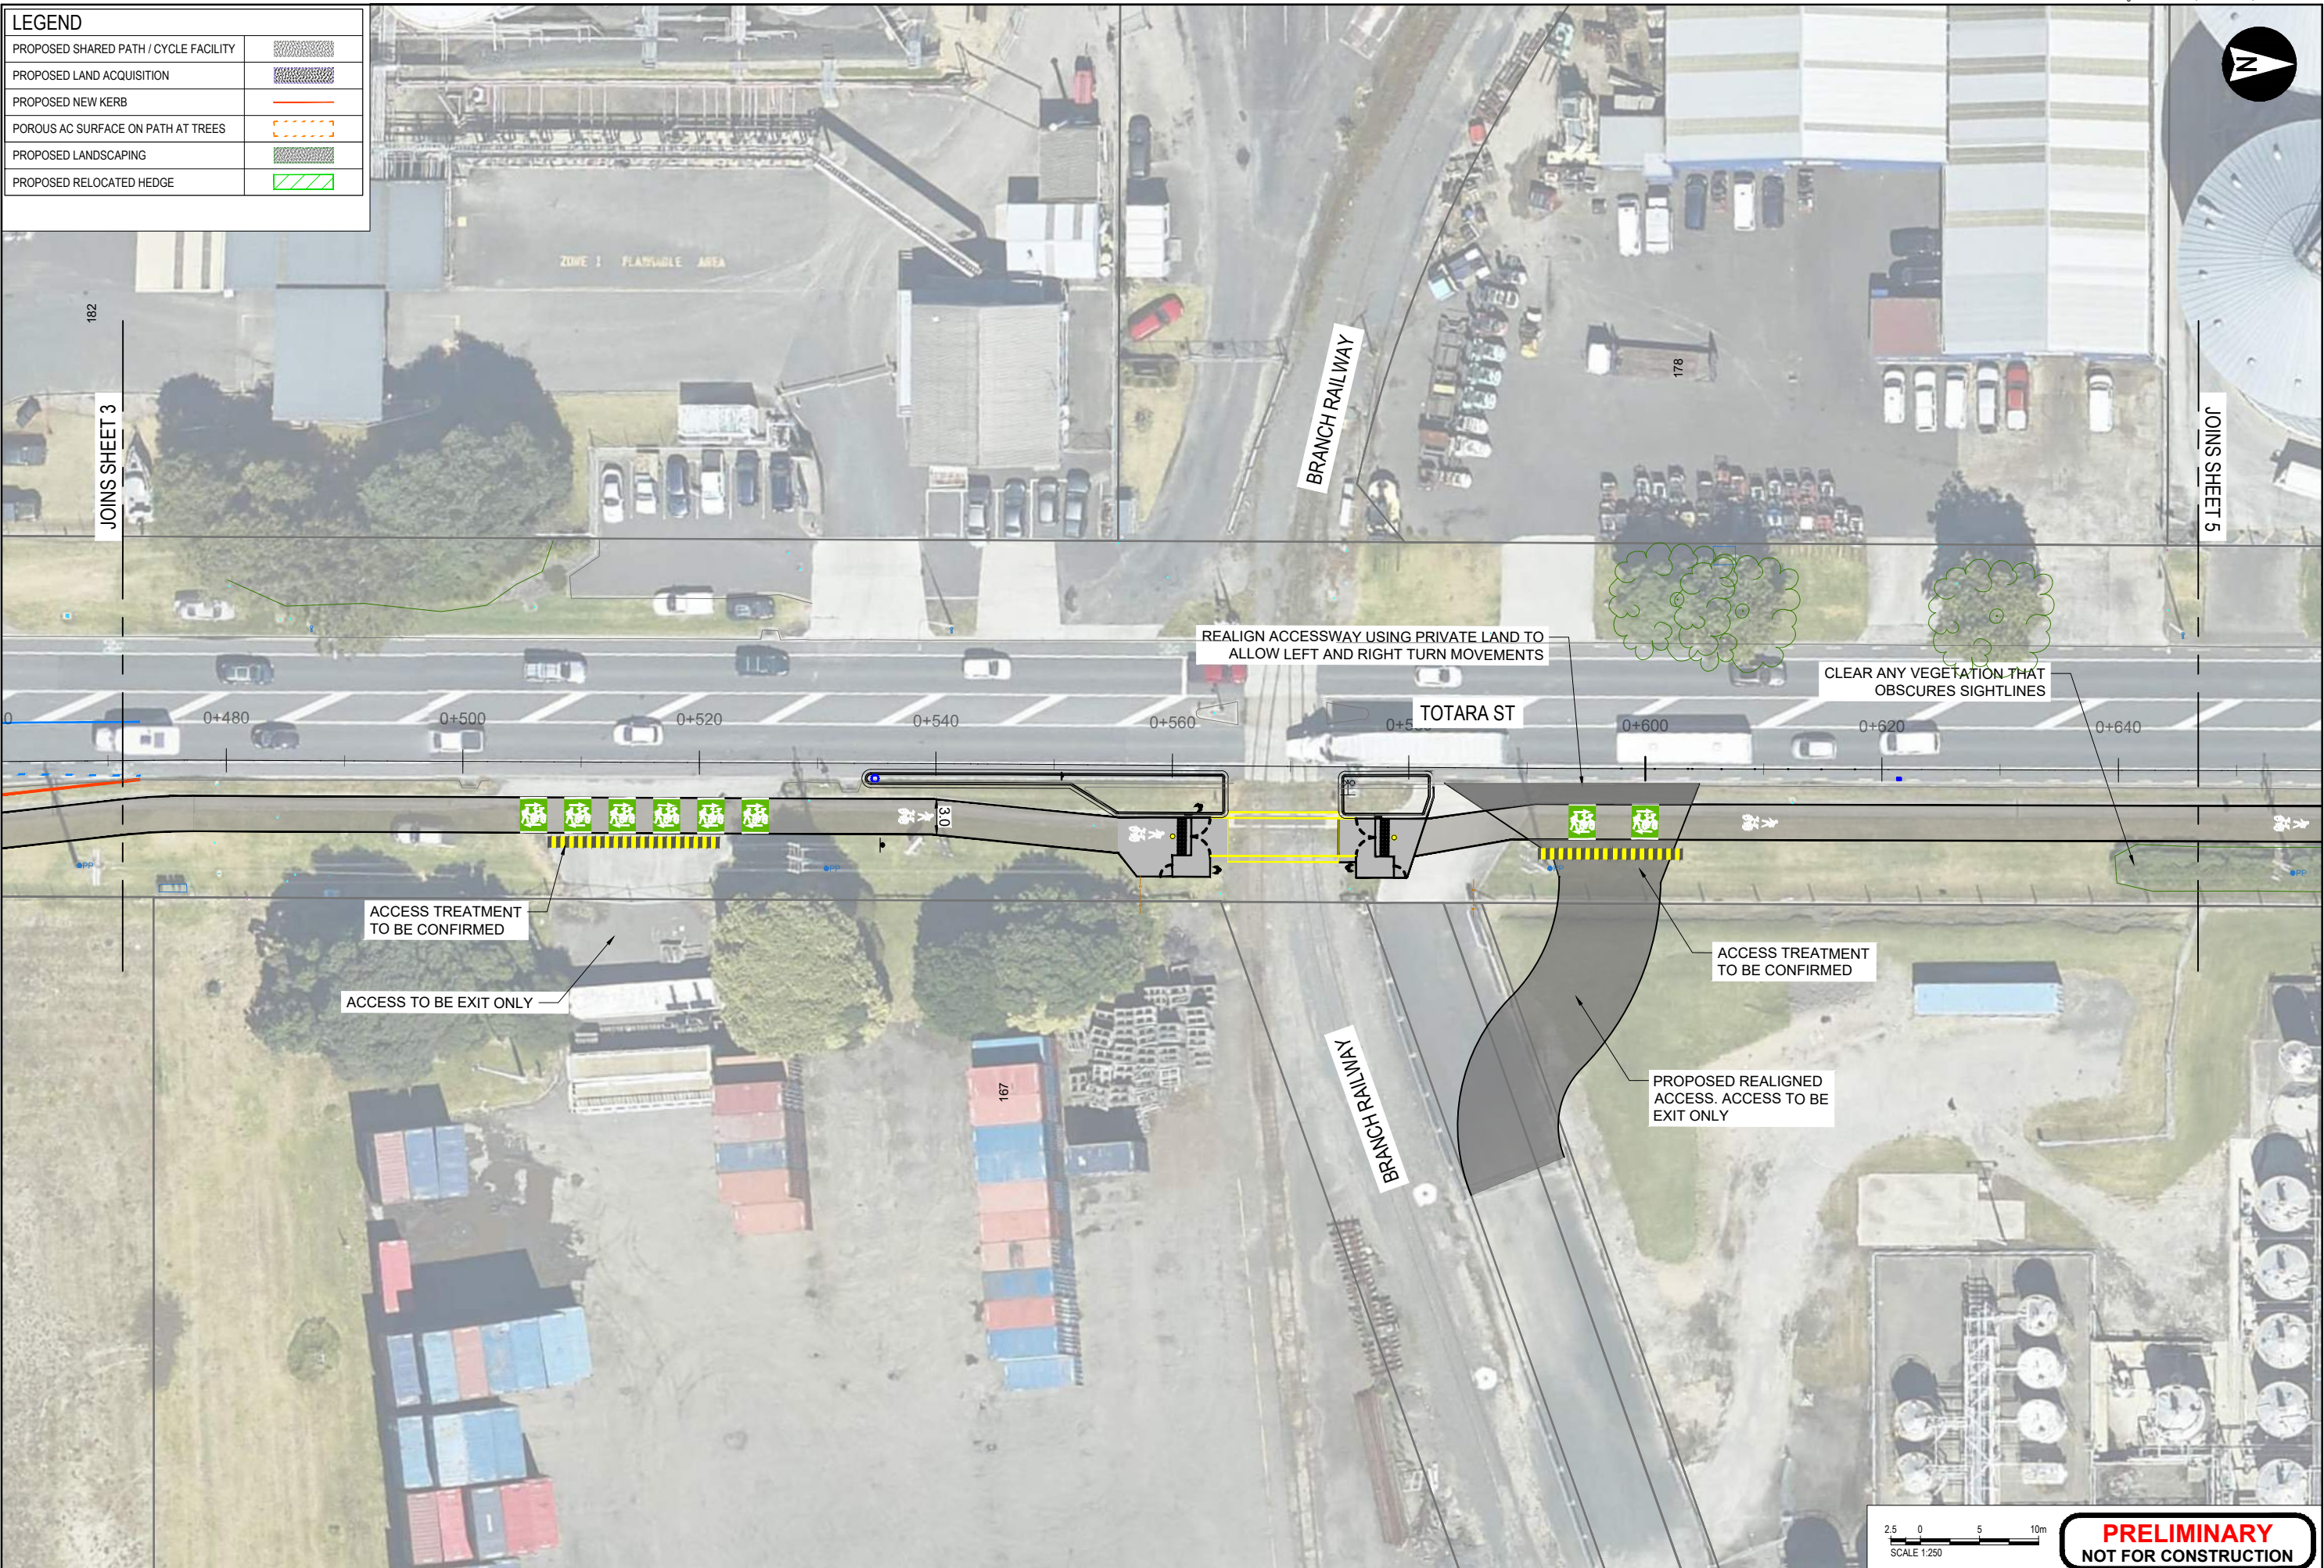

2.5 0 5 10m
SCALE 1:250

PRELIMINARY
NOT FOR CONSTRUCTION

A	ISSUE FOR INFORMATION	MC	GC	DA	16.09.2020
No.	Revision	By	Chk	Appd	Date

Drawing Originator: **HAERENGA TAHI** TOGETHER

BECA **aurecon** **Stantec**

Original Scale (A1)	Design Drawn	B. DODGSHUN	Approved For Construction*
	Design Verifier	S. SU / J. BAIFORD	
Reduced Scale (A3)	Dwg Check	G. CARLYON	Date
		M. COCKING	

* Refer to Revision 1 for Original Signature

Client:

Project: **TCC MAJOR CYCLEWAYS**
TOTARA STREET CYCLEWAY

Title: **GENERAL ARRANGEMENT**
SHEET 4 OF 16

Discipline	
Drawing No.	3935701-GA-0104
Rev.	A



LEGEND	
PROPOSED SHARED PATH / CYCLE FACILITY	
PROPOSED LAND ACQUISITION	
PROPOSED NEW KERB	
POROUS AC SURFACE ON PATH AT TREES	
PROPOSED LANDSCAPING	
PROPOSED RELOCATED HEDGE	



A	ISSUE FOR INFORMATION	MC	GC	DA	16.09.2020
No.	Revision	By	Chk	Appd	Date

Drawing Originator: **HAERENGA TAHI** TAHAKI TOGETHER

BECA **aurecon** **Stantec**

Original Scale (A1)	Design Drawn	B. DODGSHUN	Approved For Construction*
	Dwg Verifier	S. SU / J. BAIFORD	
Reduced Scale (A3)	Dwg Check	G. CARLYON	Date
		M. COCKING	
* Refer to Revision 1 for Original Signature			


Client:

Project: **TCC MAJOR CYCLEWAYS TOTARA STREET CYCLEWAY**

Title: **GENERAL ARRANGEMENT SHEET 5 OF 16**

Discipline	Rev.
Drawing No.	A
3935701-GA-0105	

LEGEND	
PROPOSED SHARED PATH / CYCLE FACILITY	
PROPOSED LAND ACQUISITION	
PROPOSED NEW KERB	
POROUS AC SURFACE ON PATH AT TREES	
PROPOSED LANDSCAPING	
PROPOSED RELOCATED HEDGE	

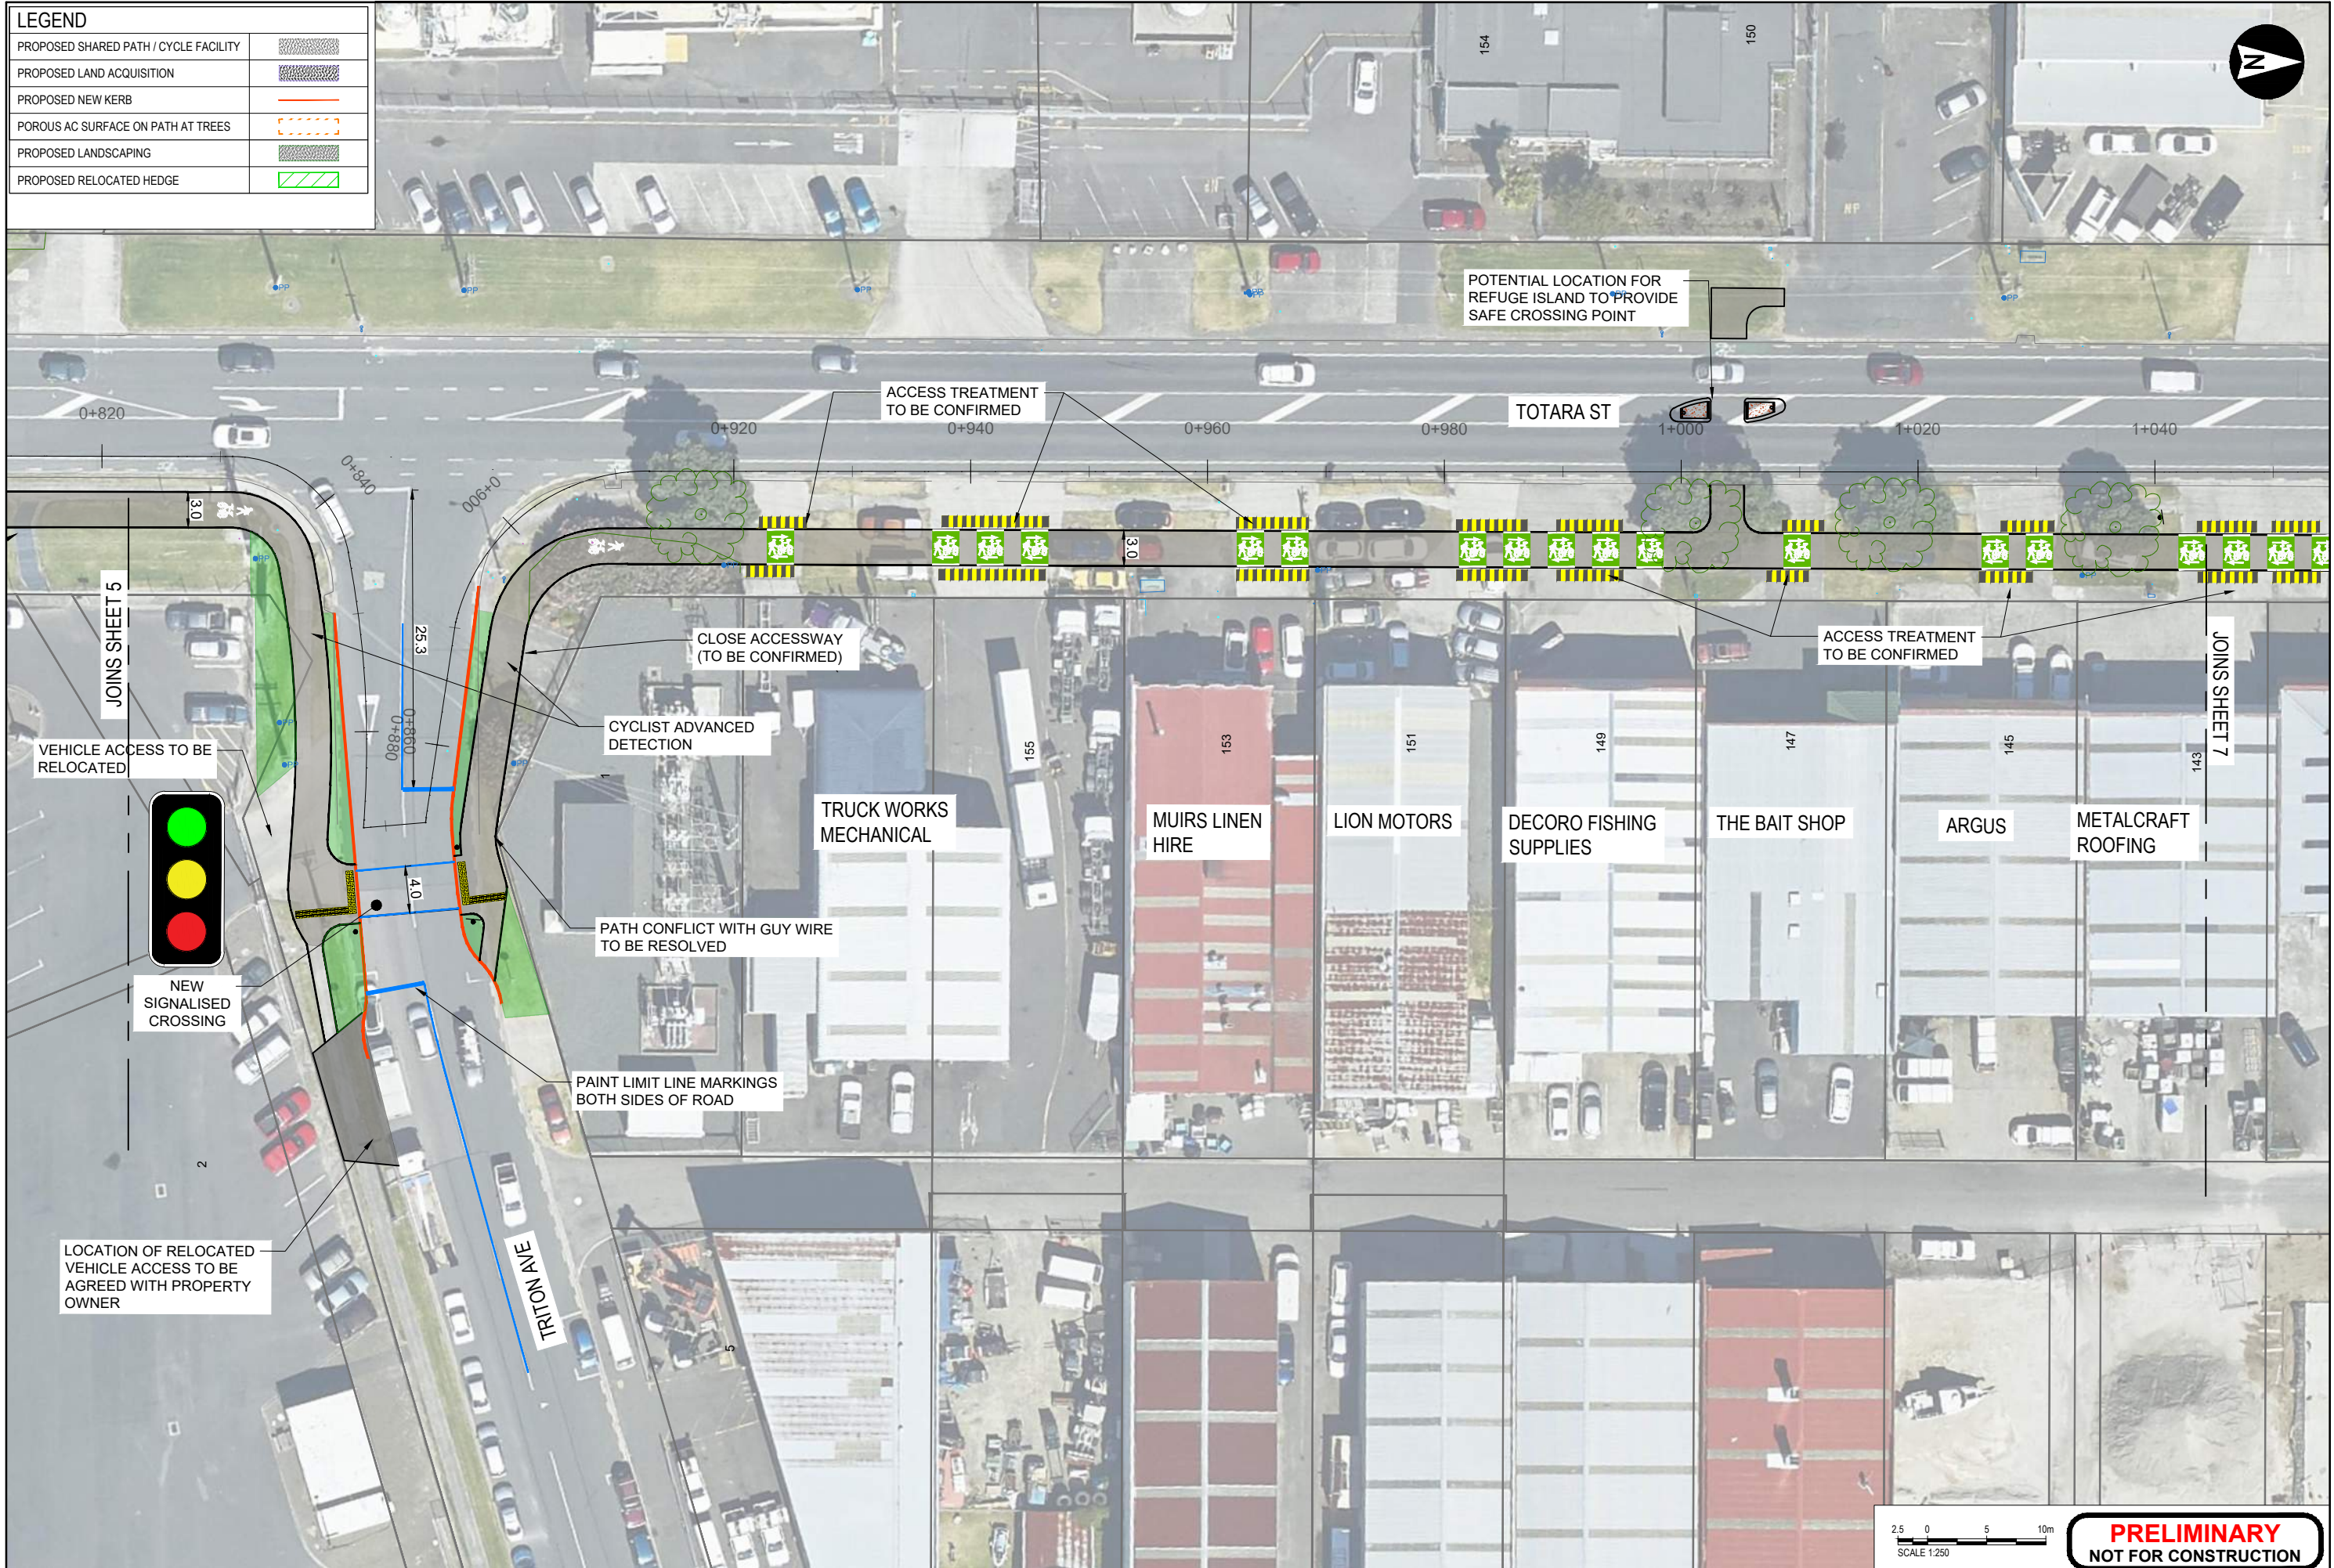[illegible]

Drawing Originator:  **HAERENGA**
TAHI JOURNEY
TOGETHER

 **BECA**  **aurecon**  **Stantec**

Original Scale (A1)	Design	B. DODGSHUN	Approved For Construction*
	Drawn	S.SU / J. BAMFORD	
	Dsg Verifier	G. CARLYON	
	Dwg Check	M. COCKING	
Reduced Scale (A3)	* Refer to Revision 1 for Original Signature		Date


Client:  **Tauranga**

Project:	TCC MAJOR CYCLEWAYS TOTARA STREET CYCLEWAY
----------	---

Title: GENERAL ARRANGEMENT
SHEET 6 OF 16

Discipline	
Drawing No. 3935701-GA-0106	Rev. A

LEGEND	
PROPOSED SHARED PATH / CYCLE FACILITY	
PROPOSED LAND ACQUISITION	
PROPOSED NEW KERB	
POROUS AC SURFACE ON PATH AT TREES	
PROPOSED LANDSCAPING	
PROPOSED RELOCATED HEDGE	

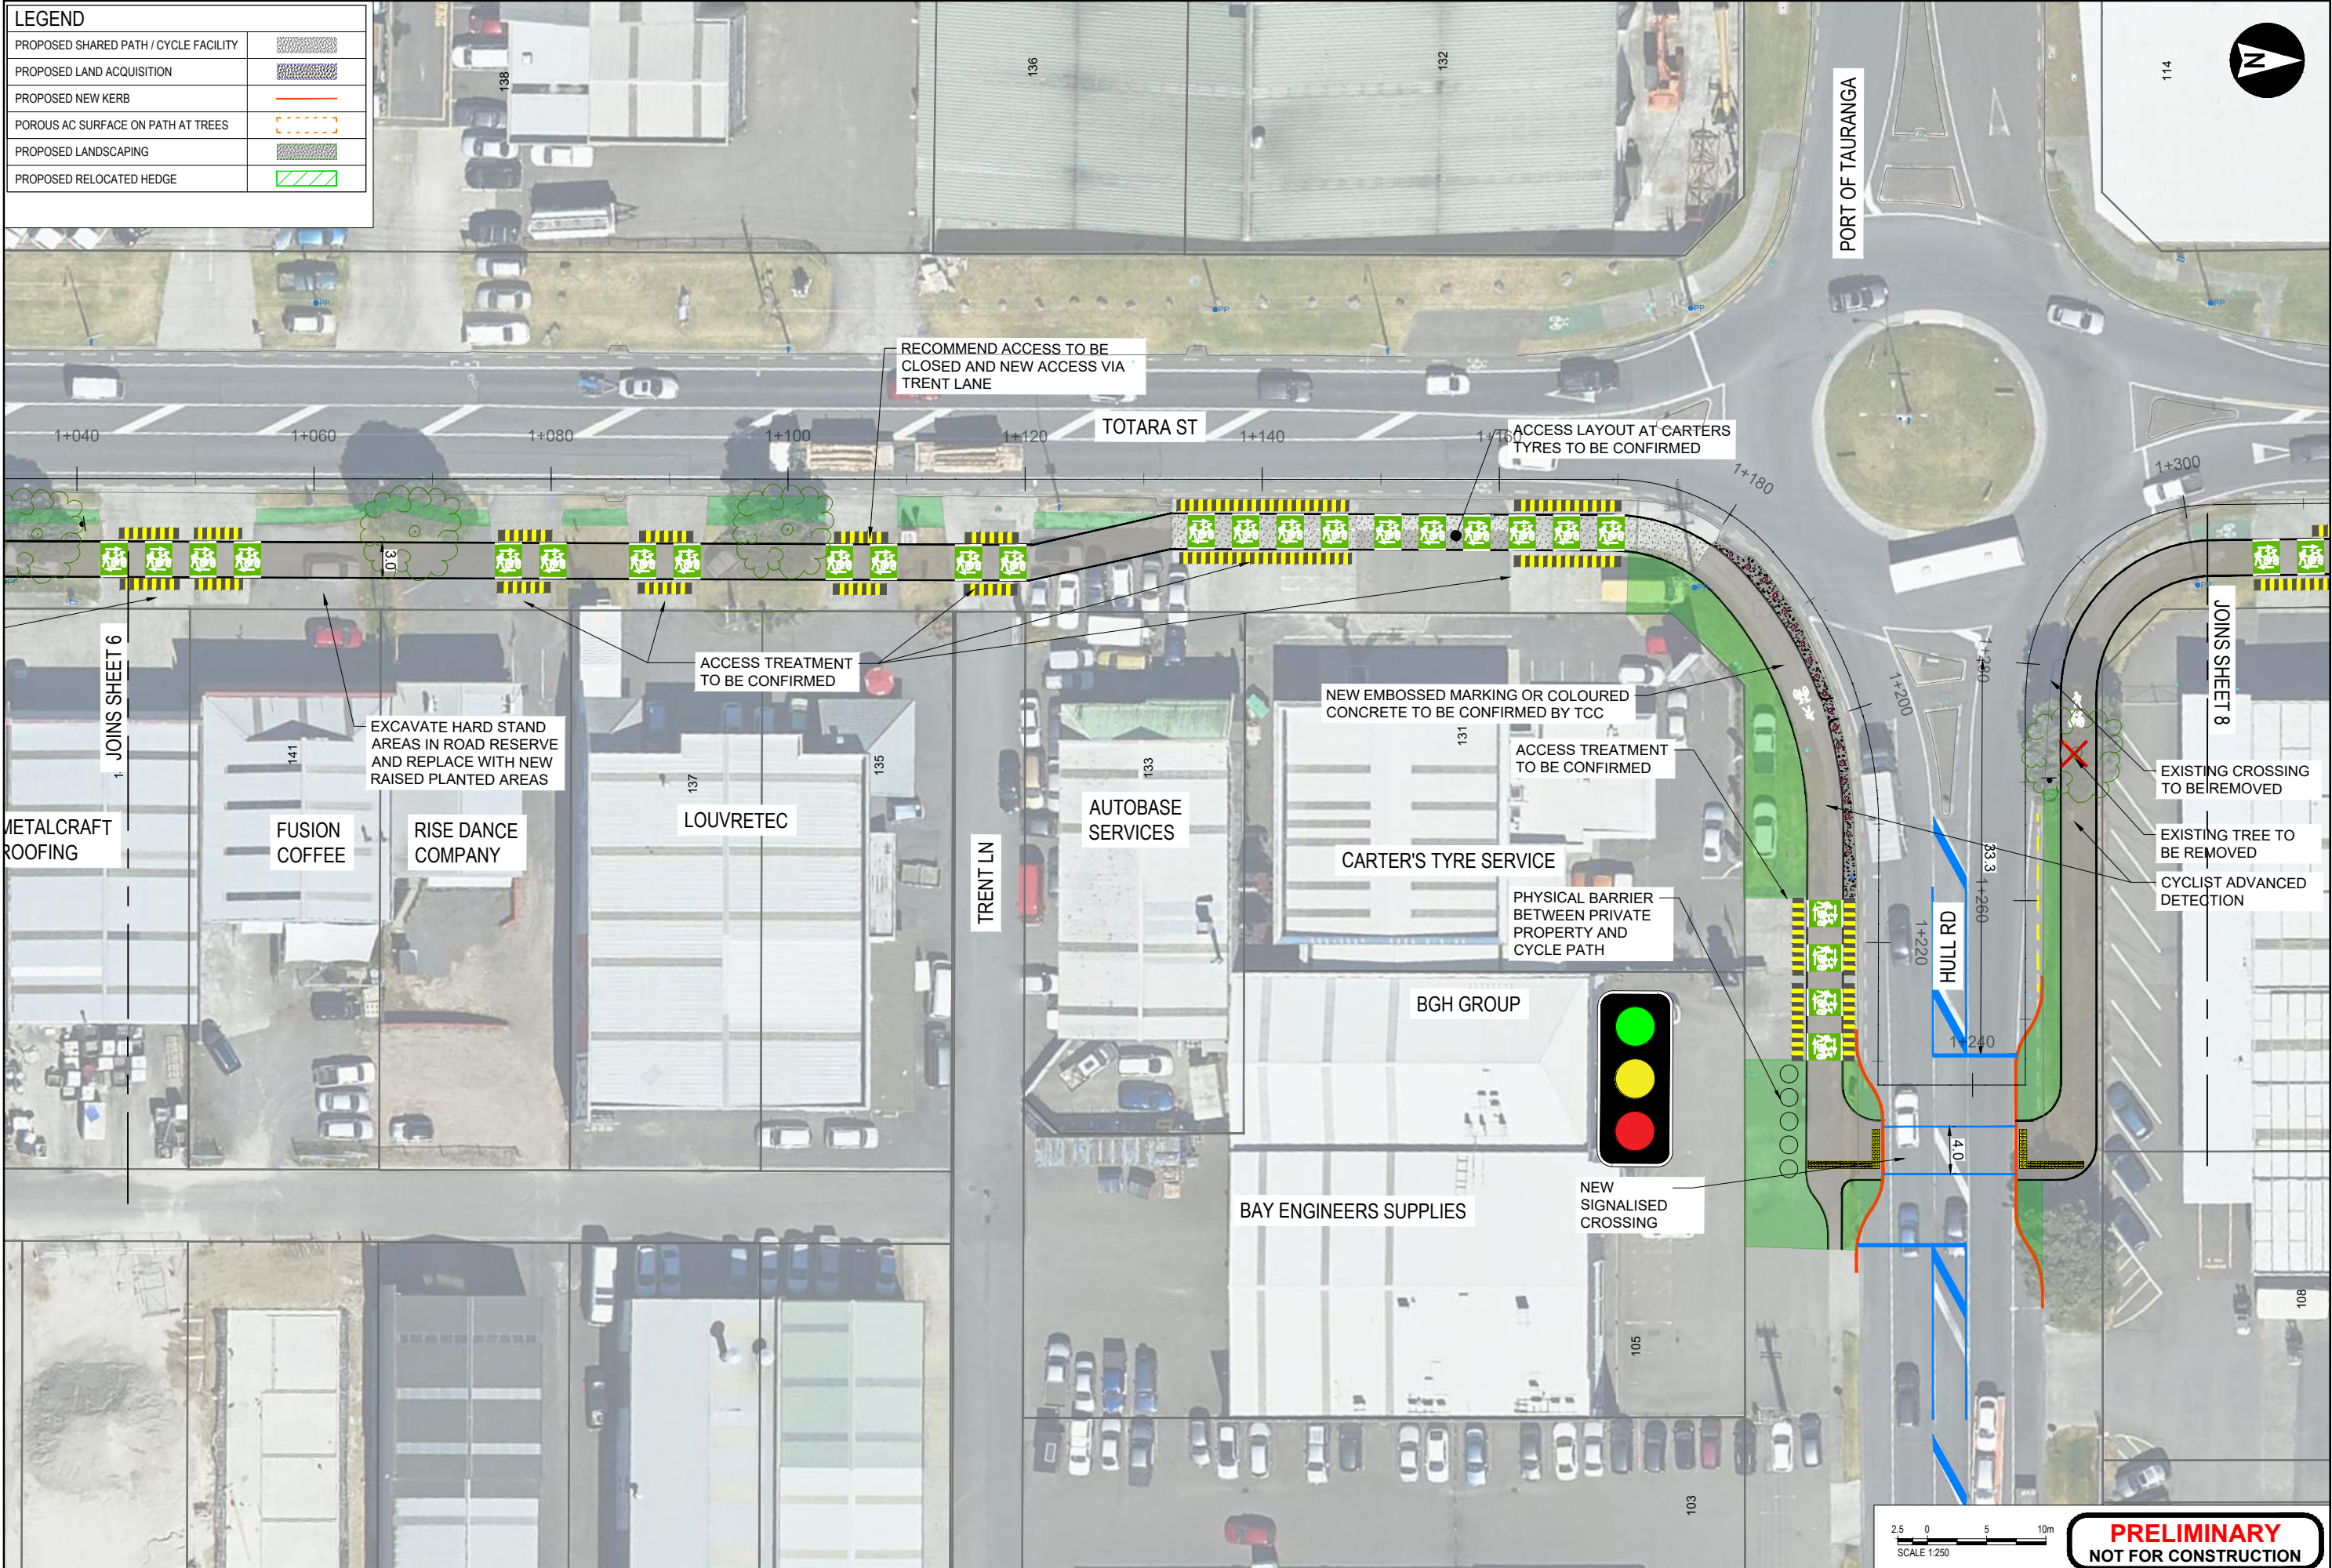

A	ISSUE FOR INFORMATION	MC	GC	DA	16.09.2020
No.	Revision	By	Chk	Appd	Date

Drawing Originator:	HAERENGA TAHI
Original Scale (A1)	Design: B. DODGSHUN
Reduced Scale (A3)	Drawn: S. SU / J. BAINFORD
	Dwg Check: G. CARLYON
	Dwg Check: M. COCKING
	* Refer to Revision 1 for Original Signature

Approved For Construction*	Client:
Date:	




Project:	TCC MAJOR CYCLEWAYS TOTARA STREET CYCLEWAY
----------	---

Title:	GENERAL ARRANGEMENT SHEET 7 OF 16
--------	--------------------------------------

Discipline:	
Drawing No.	3935701-GA-0107
Rev.	A

LEGEND	
PROPOSED SHARED PATH / CYCLE FACILITY	
PROPOSED LAND ACQUISITION	
PROPOSED NEW KERB	
POROUS AC SURFACE ON PATH AT TREES	
PROPOSED LANDSCAPING	
PROPOSED RELOCATED HEDGE	

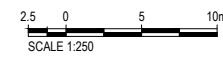

PRELIMINARY
NOT FOR CONSTRUCTION

A	ISSUE FOR INFORMATION	MC	GC	DA	16.09.2020
No.	Revision	By	Chk	Appd	Date

Drawing Originator: **HAERENGA TAHI**
BECA **aurecon** **Stantec**

Original Scale (A1)	Design	B. DODGSHUN	Approved For Construction*
	Drawn	S. SU / J. BAINFORD	
Reduced Scale (A3)	Dwg Verifier	G. CARLYON	Date
	Dwg Check	M. COCKING	

* Refer to Revision 1 for Original Signature


Client:

Project: **TCC MAJOR CYCLEWAYS
TOTARA STREET CYCLEWAY**

Title: **GENERAL ARRANGEMENT
SHEET 8 OF 16**

Discipline	
Drawing No.	3935701-GA-0108
Rev.	A

LEGEND	
PROPOSED SHARED PATH / CYCLE FACILITY	
PROPOSED LAND ACQUISITION	
PROPOSED NEW KERB	
POROUS AC SURFACE ON PATH AT TREES	
PROPOSED LANDSCAPING	
PROPOSED RELOCATED HEDGE	

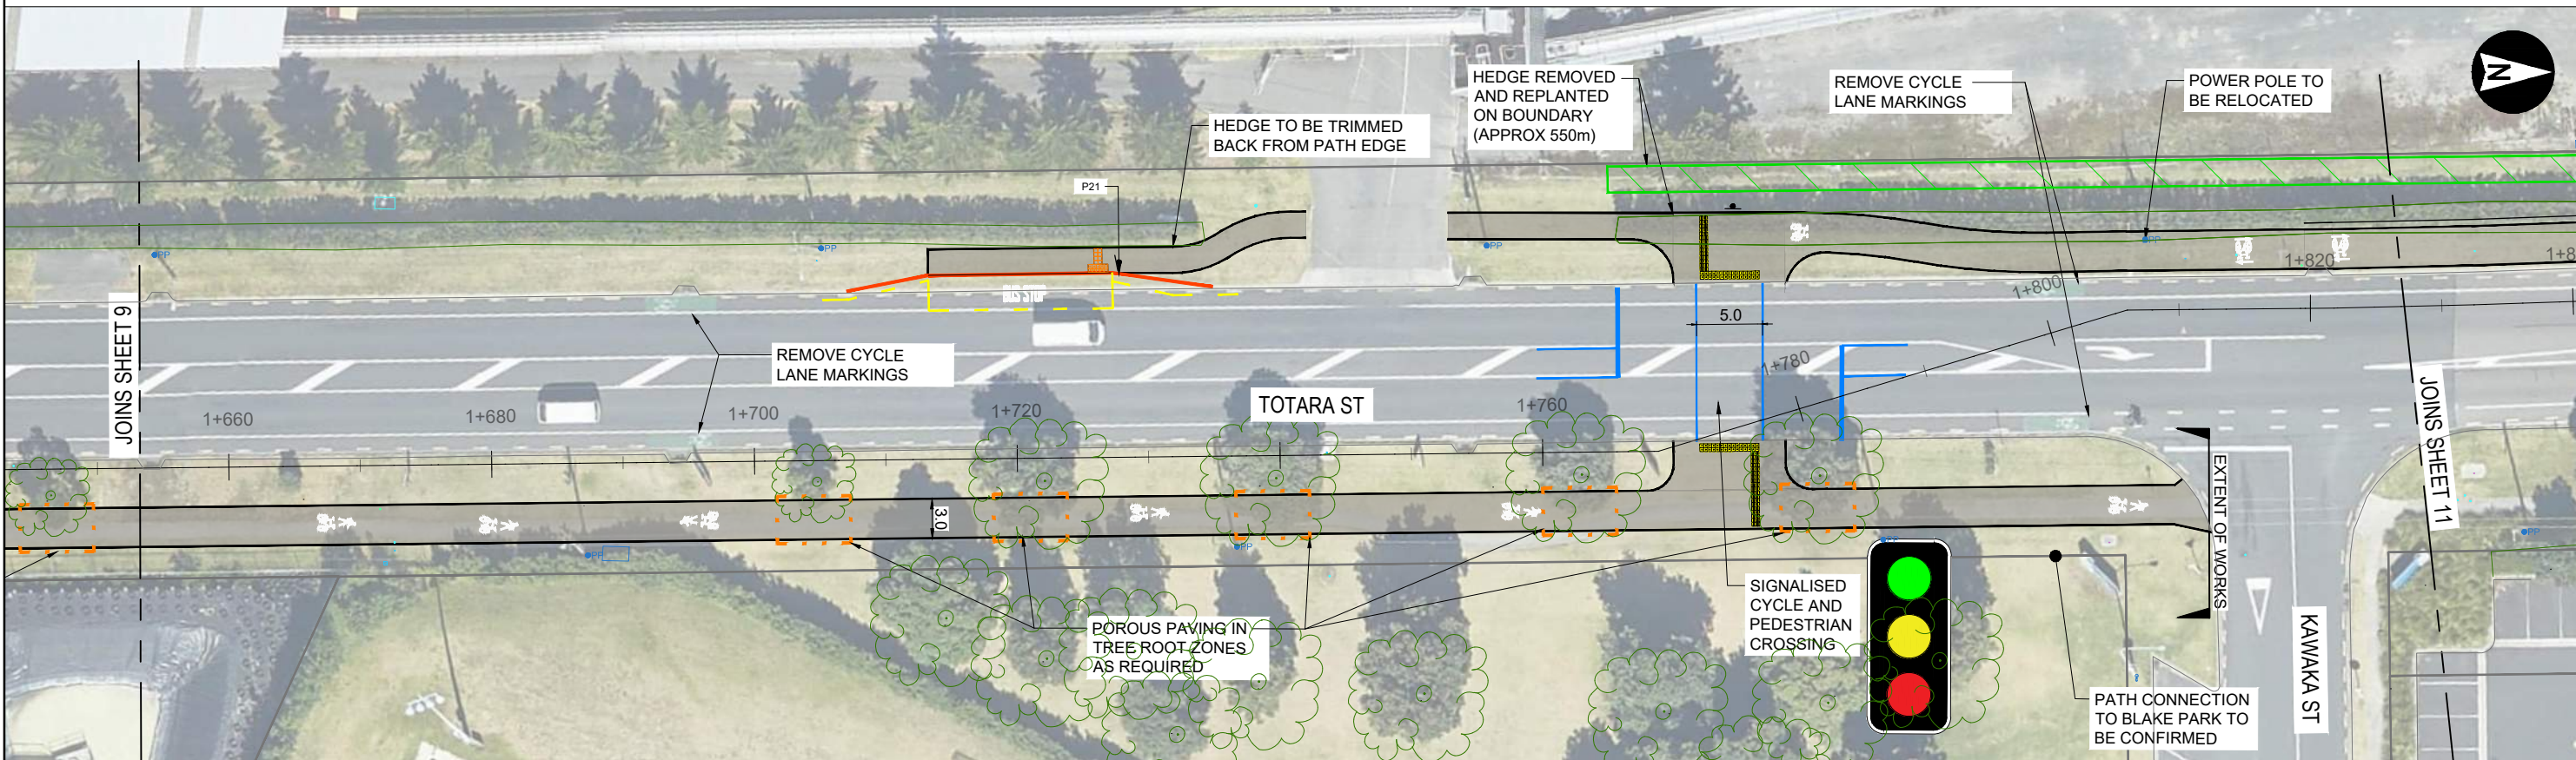

2.5 0 5 10m
SCALE 1:250

PRELIMINARY
NOT FOR CONSTRUCTION

A	ISSUE FOR INFORMATION	MC	GC	DA	16.09.2020
No.	Revision	By	Chk	Appd	Date

Drawing Originator:	HAERENGA TAHI
	BECA aurecon Stantec



Original Scale (A1)	Design	M. COCKING	Approved For Construction*
Reduced Scale (A3)	Drawn	S. SU / J. BAINFORD	Date
	Dwg Verifier	G. CARLYON	
	Dwg Check	M. COCKING	

Client:	
Project:	TCC MAJOR CYCLEWAYS TOTARA STREET CYCLEWAY

Title:	GENERAL ARRANGEMENT SHEET 9 & 10 OF 16
--------	---

Discipline	
Drawing No.	3935701-GA-0109
Rev.	A

LEGEND	
PROPOSED SHARED PATH / CYCLE FACILITY	
PROPOSED LAND ACQUISITION	
PROPOSED NEW KERB	
POROUS AC SURFACE ON PATH AT TREES	
PROPOSED LANDSCAPING	
PROPOSED RELOCATED HEDGE	

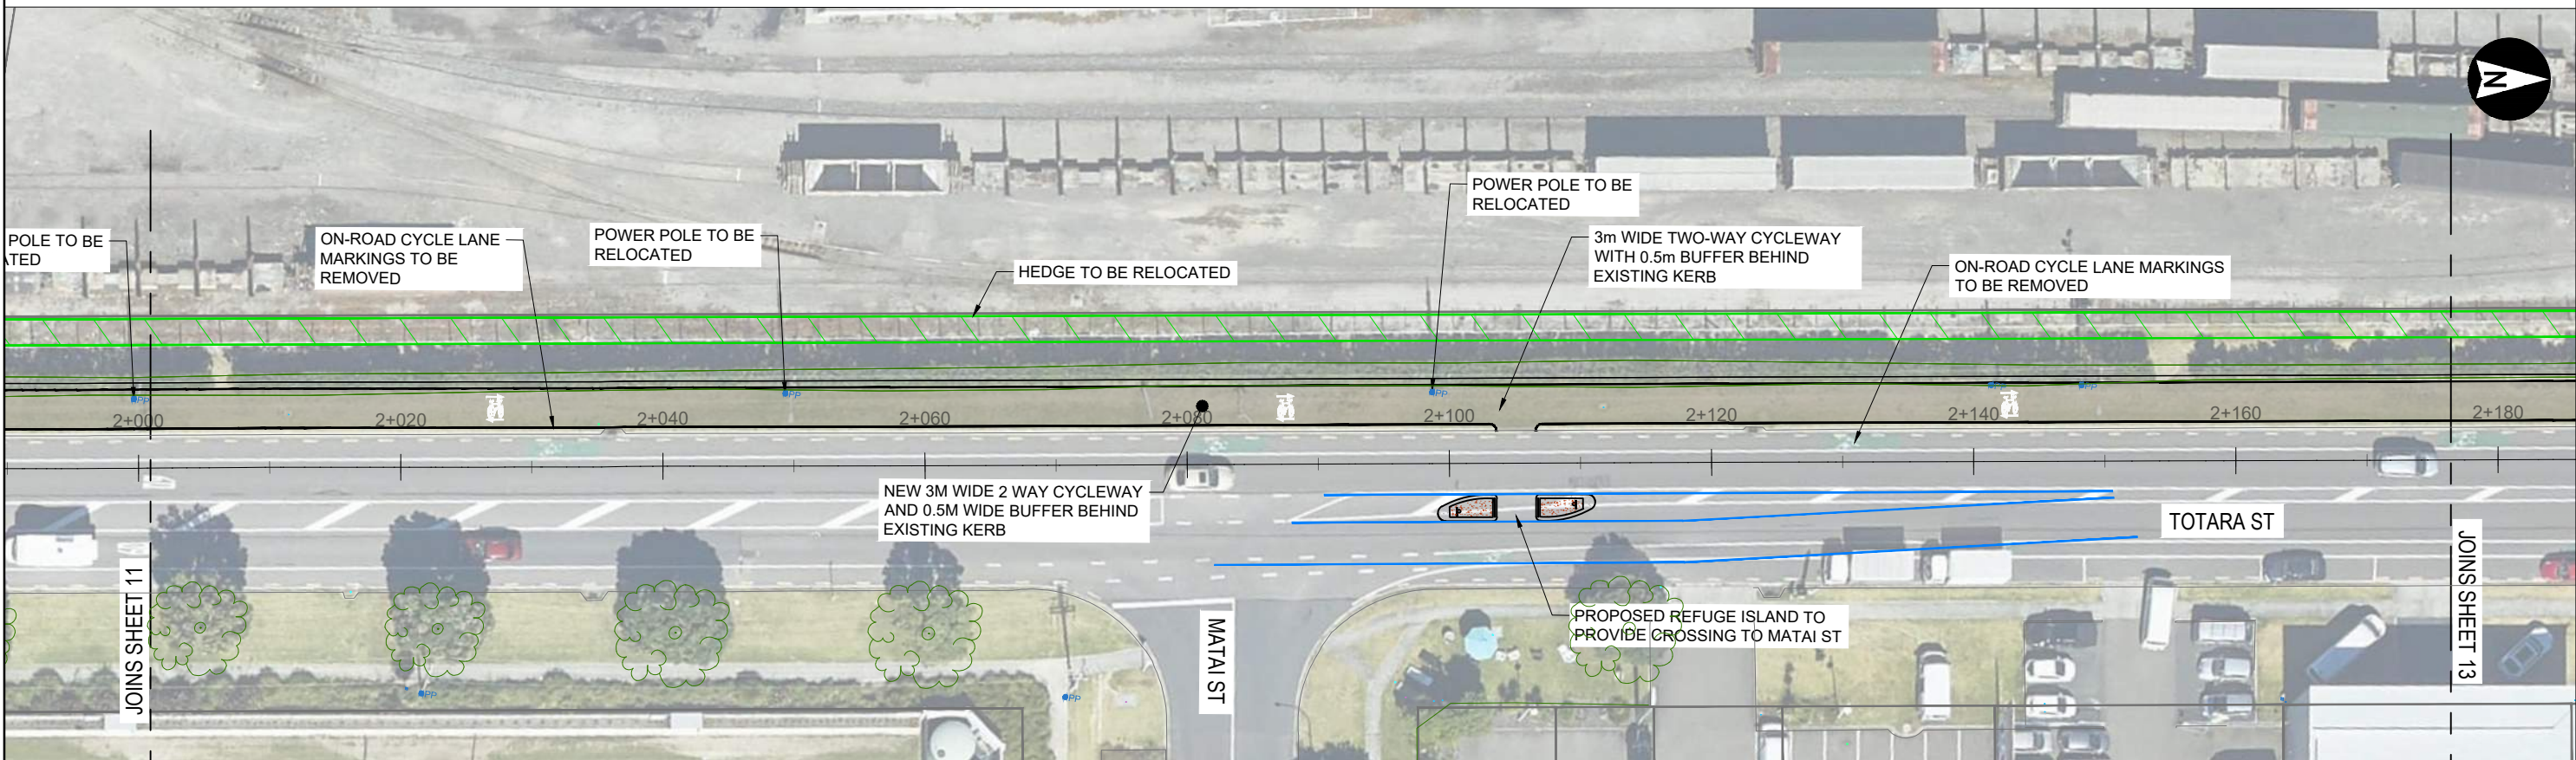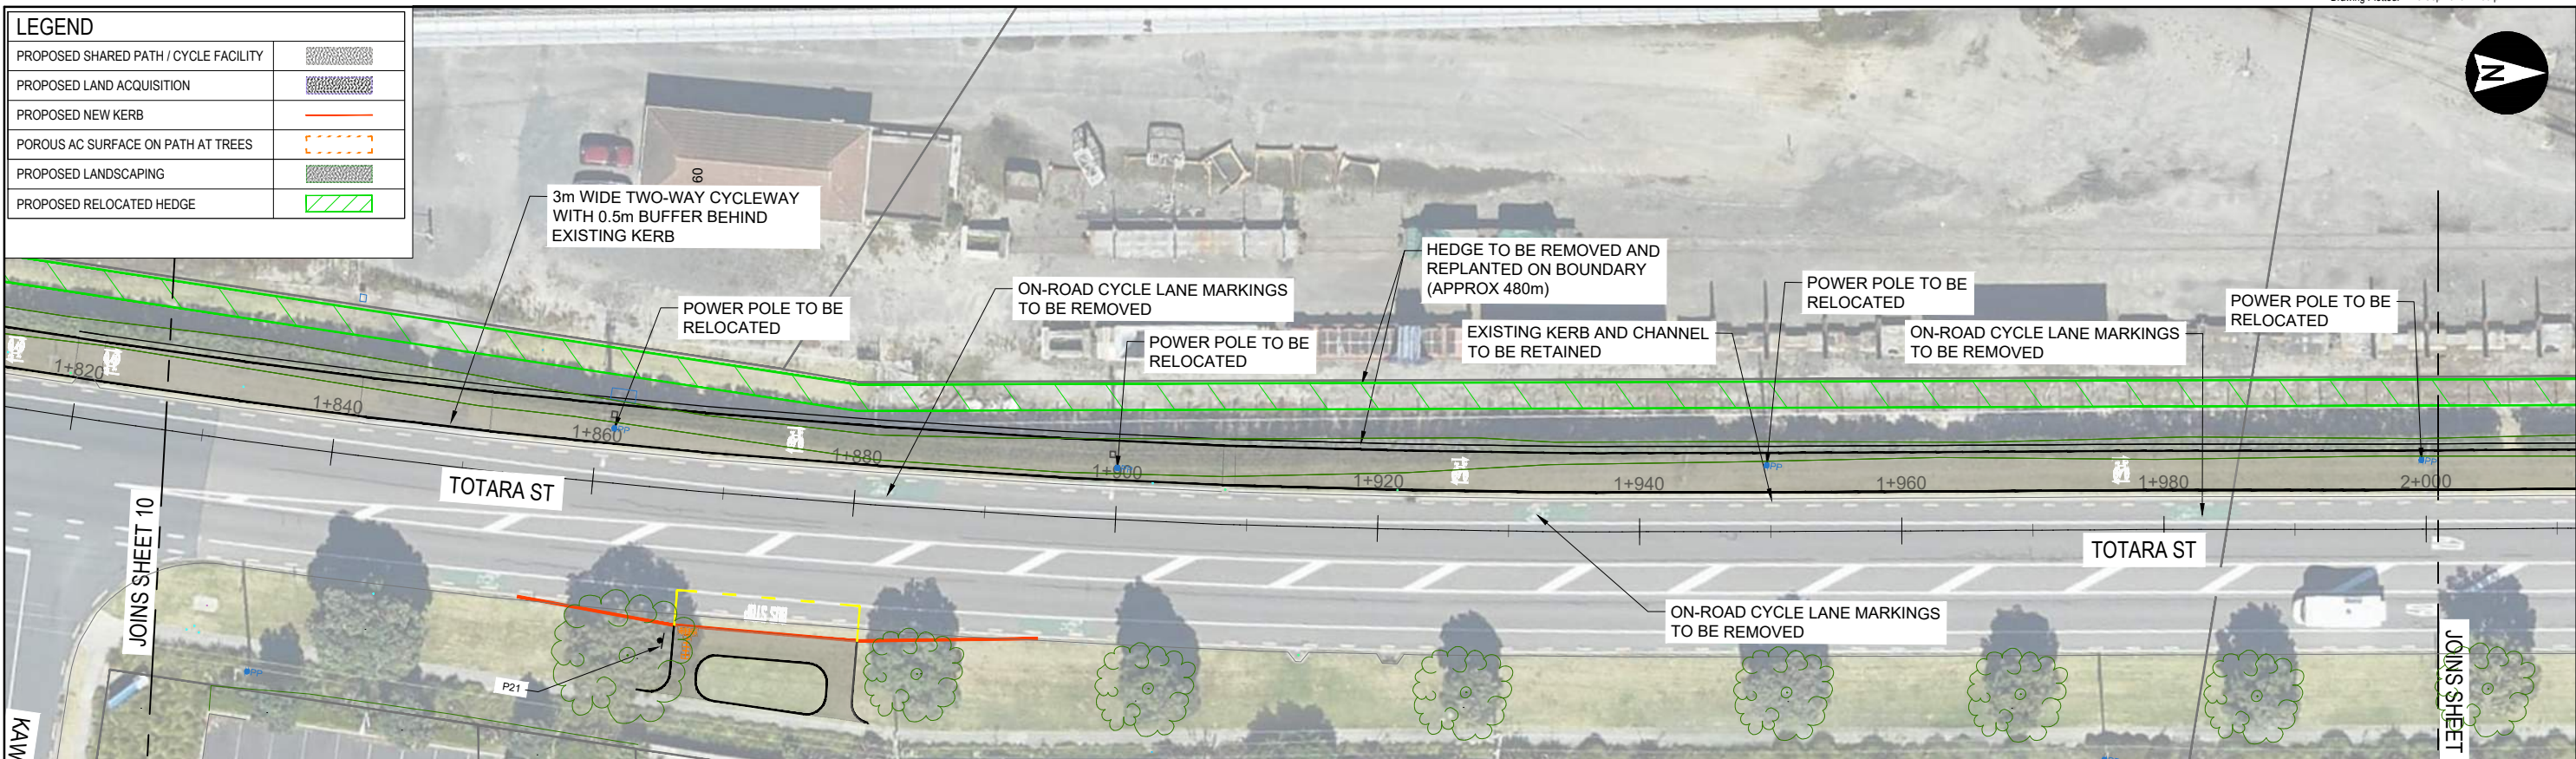

A	ISSUE FOR INFORMATION	MC	GC	DA	16.09.2020
No.	Revision	By	Chk	Appd	Date

Drawing Originator: **HAERENGA TAHI** TOGETHER

BECA **aurecon** **Stantec**

Original Scale (A1)	Design Drawn	M. COCKING	Approved For Construction*
Reduced Scale (A3)	Design Verifier	S. SU / J. BAINFORD	Date
	Dwg Check	G. CARLYON	
		M. COCKING	

* Refer to Revision 1 for Original Signature

Client: **Tairāngia City**


Project: **TCC MAJOR CYCLEWAYS TOTARA STREET CYCLEWAY**

Title: **GENERAL ARRANGEMENT SHEET 11 & 12 OF 16**




Discipline: **PRELIMINARY NOT FOR CONSTRUCTION**

Drawing No: **3935701-GA-0110**

Rev: **A**

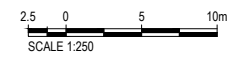

LEGEND	
PROPOSED SHARED PATH / CYCLE FACILITY	
PROPOSED LAND ACQUISITION	
PROPOSED NEW KERB	
POROUS AC SURFACE ON PATH AT TREES	
PROPOSED LANDSCAPING	
PROPOSED RELOCATED HEDGE	

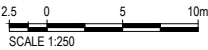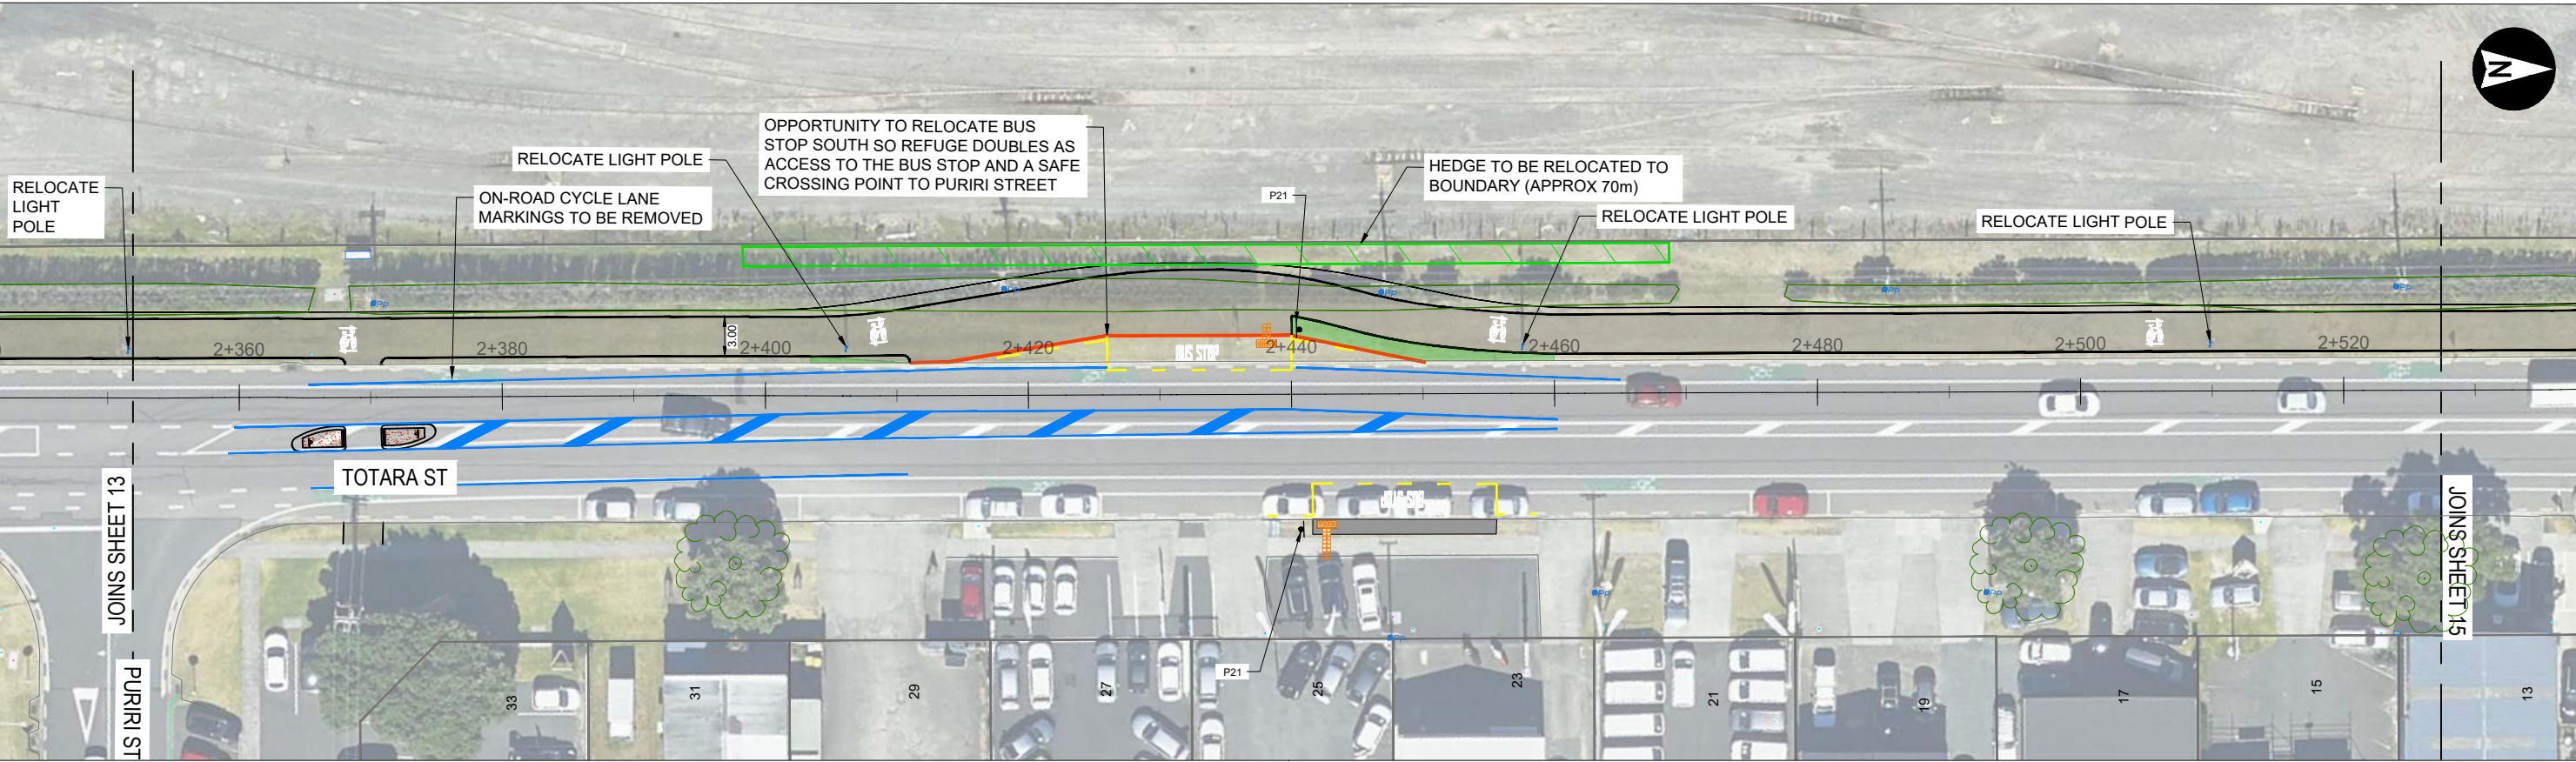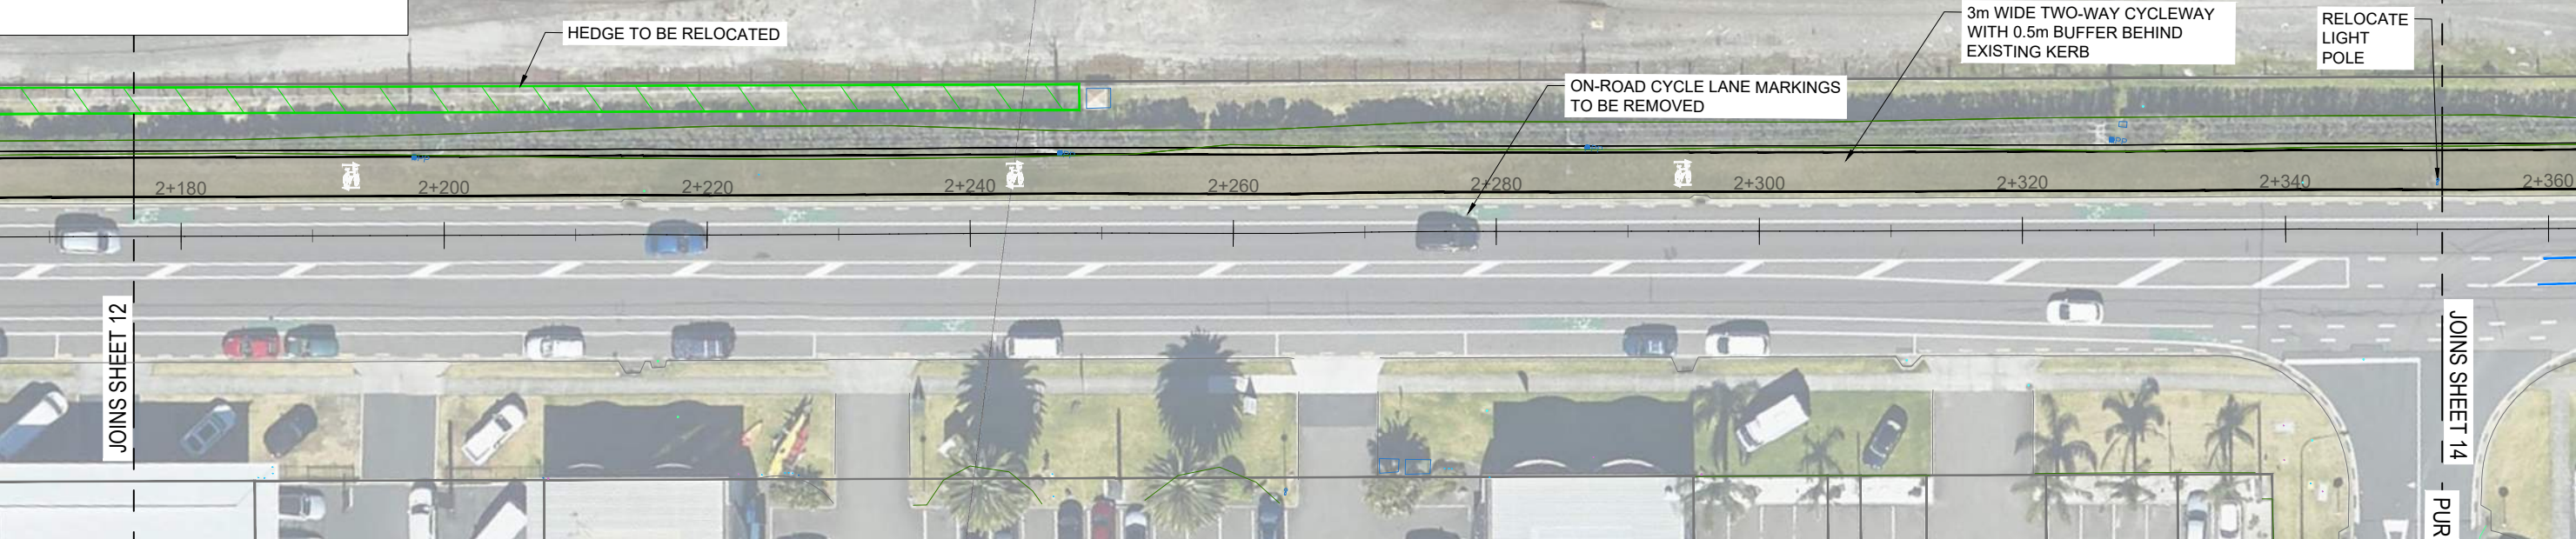

PRELIMINARY
NOT FOR CONSTRUCTION

A	ISSUE FOR INFORMATION	MC	GC	DA	16.09.2020
No.	Revision	By	Chk	Appd	Date

Drawing Originator: **HAERENGA TAHI**
BECA aurecon Stantec

Original Scale (A1)	Design	M. COCKING	Approved For Construction*
Reduced Scale (A3)	Drawn	S. SU / J. BAINFORD	Date
	Design Checker	G. CARLYON	
	Dwg Check	M. COCKING	

* Refer to Revision 1 for Original Signature



Client:

Project: **TCC MAJOR CYCLEWAYS
TOTARA STREET CYCLEWAY**

Title: **GENERAL ARRANGEMENT
SHEET 13 & 14 OF 16**

Discipline	
Drawing No.	3935701-GA-0111
Rev.	A

LEGEND	
PROPOSED SHARED PATH / CYCLE FACILITY	
PROPOSED LAND ACQUISITION	
PROPOSED NEW KERB	
POROUS AC SURFACE ON PATH AT TREES	
PROPOSED LANDSCAPING	
PROPOSED RELOCATED HEDGE	

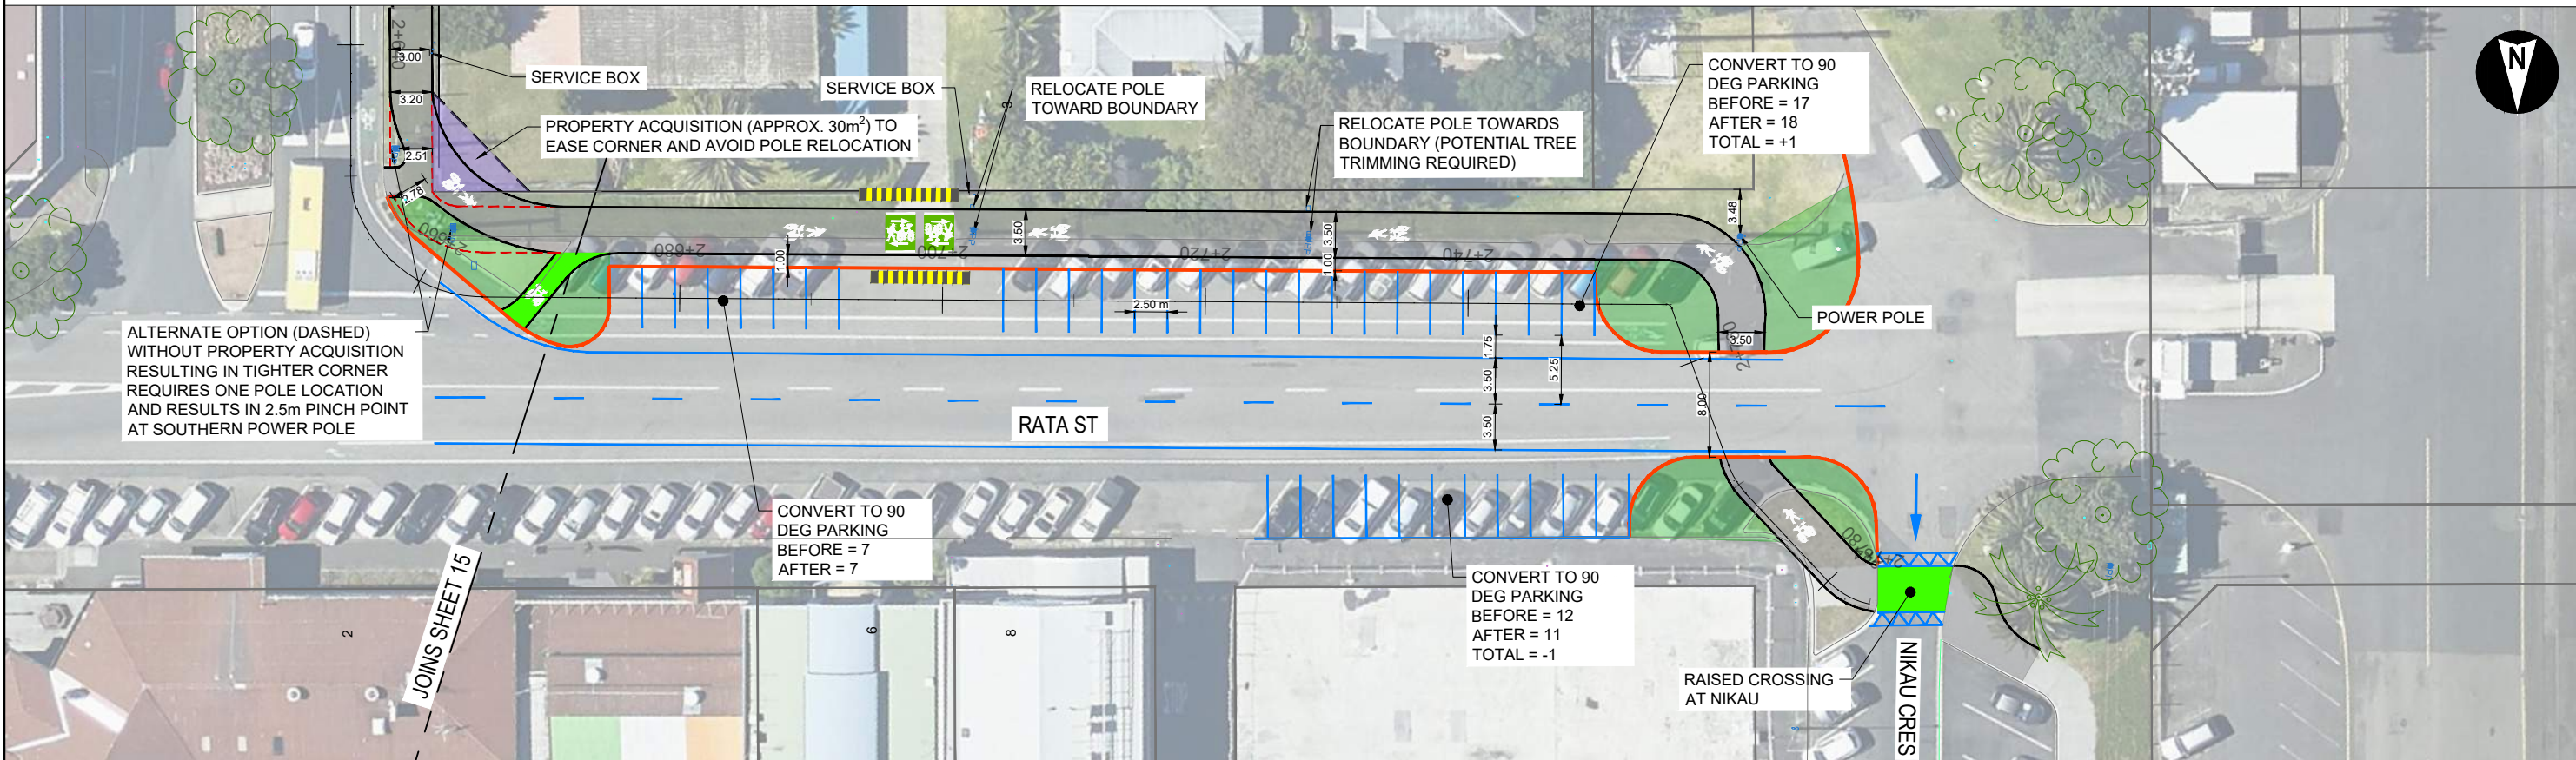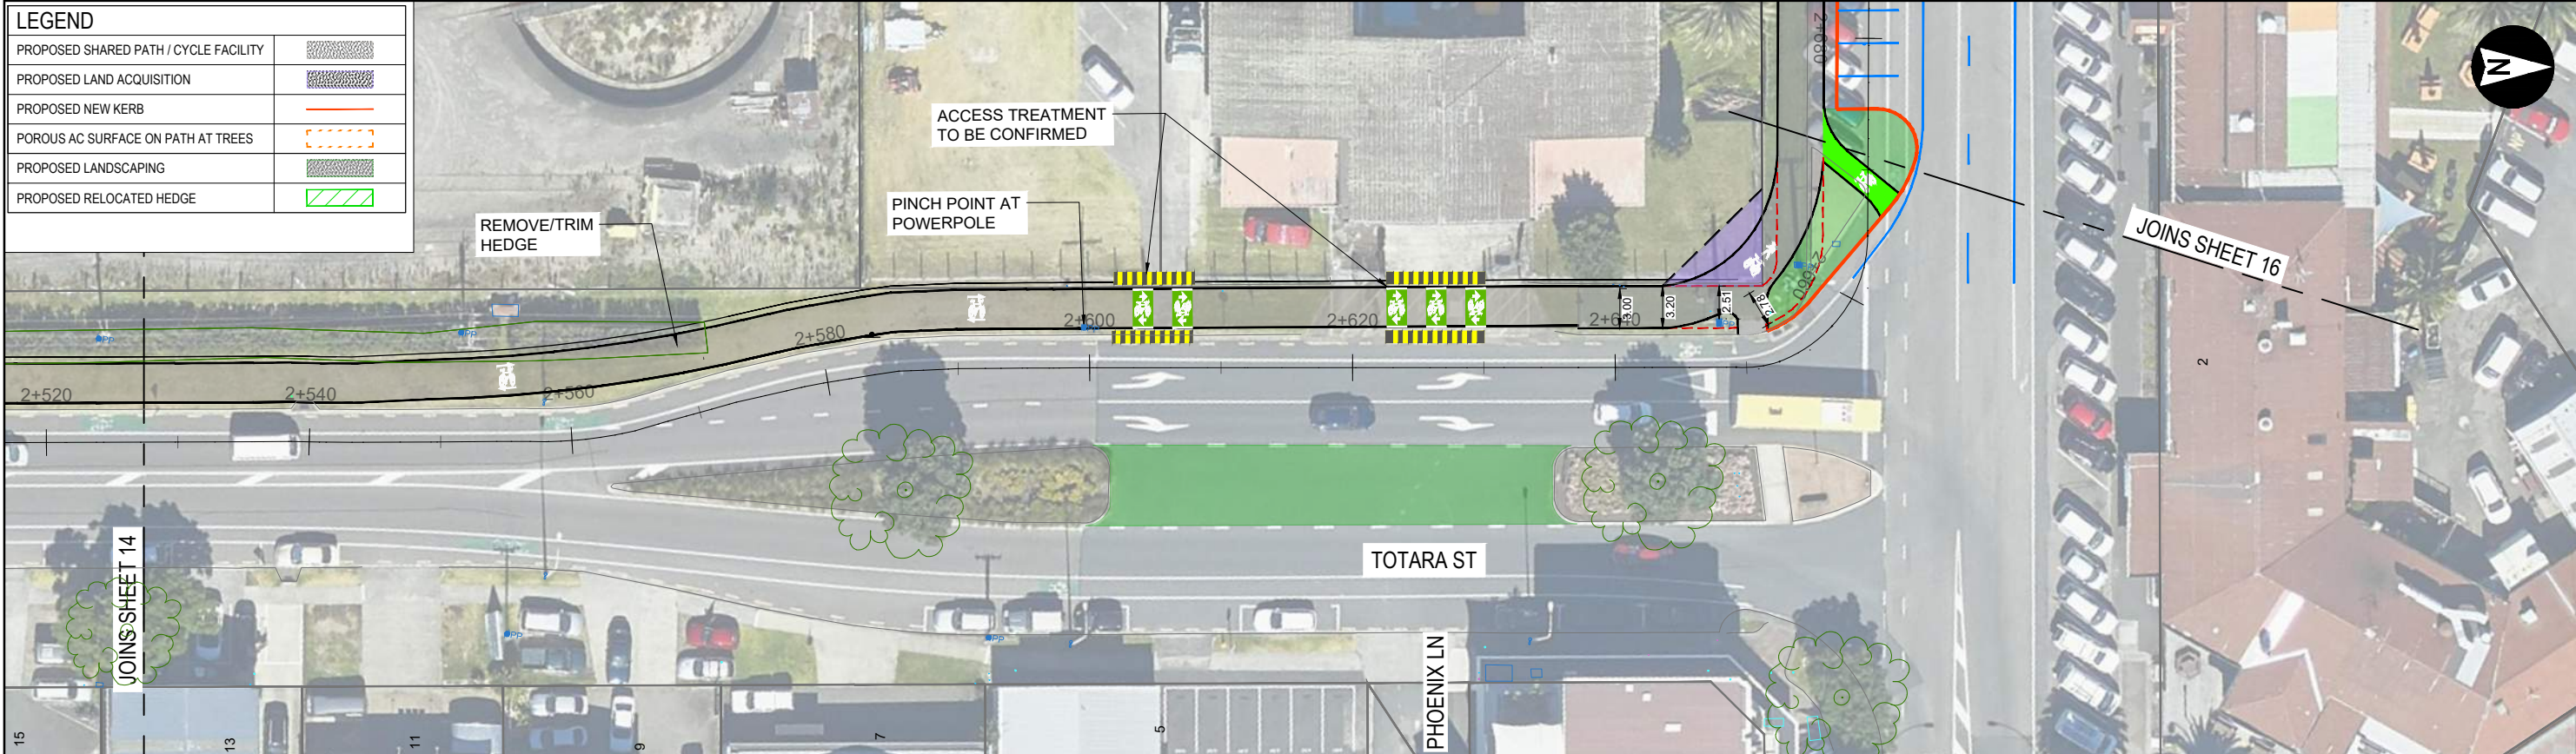

2.5 0 5 10m
SCALE 1:250

PRELIMINARY
NOT FOR CONSTRUCTION

No.	Revision	By	Chk	Appd	Date
A	ISSUE FOR INFORMATION	MC	GC	DA	16.09.2020

Drawing Originator:	HAERENGA TAHI
	BECA aurecon Stantec

Original Scale (A1)	Design	M. COCKING	Approved For Construction*
Reduced Scale (A3)	Drawn	S. SU / J. BAINFORD	Date
	Dwg Verifier	G. CARLYON	
	Dwg Check	M. COCKING	

Client:	
Project:	TCC MAJOR CYCLEWAYS TOTARA STREET CYCLEWAY

Title:	GENERAL ARRANGEMENT SHEET 15 & 16A OF 16 RATA STREET OPTION 1
--------	---

Discipline	Drawing No.	Rev.
	3935701-GA-0112	A