




GROUND FLOOR PLAN - EXISTING 1 : 200@A3

- Notes**
- Allow to make good external and internal facades around demo
 - Extent of facade demolition on the Northwest corner is Dependant on structural advice
 - Location of fire panel to be confirmed
 - Allow for demolition of external and internal flooring
 - Glass box additions are to be formed generally out of clear glazing with minimal visible structure. i.e. Glass fin construction

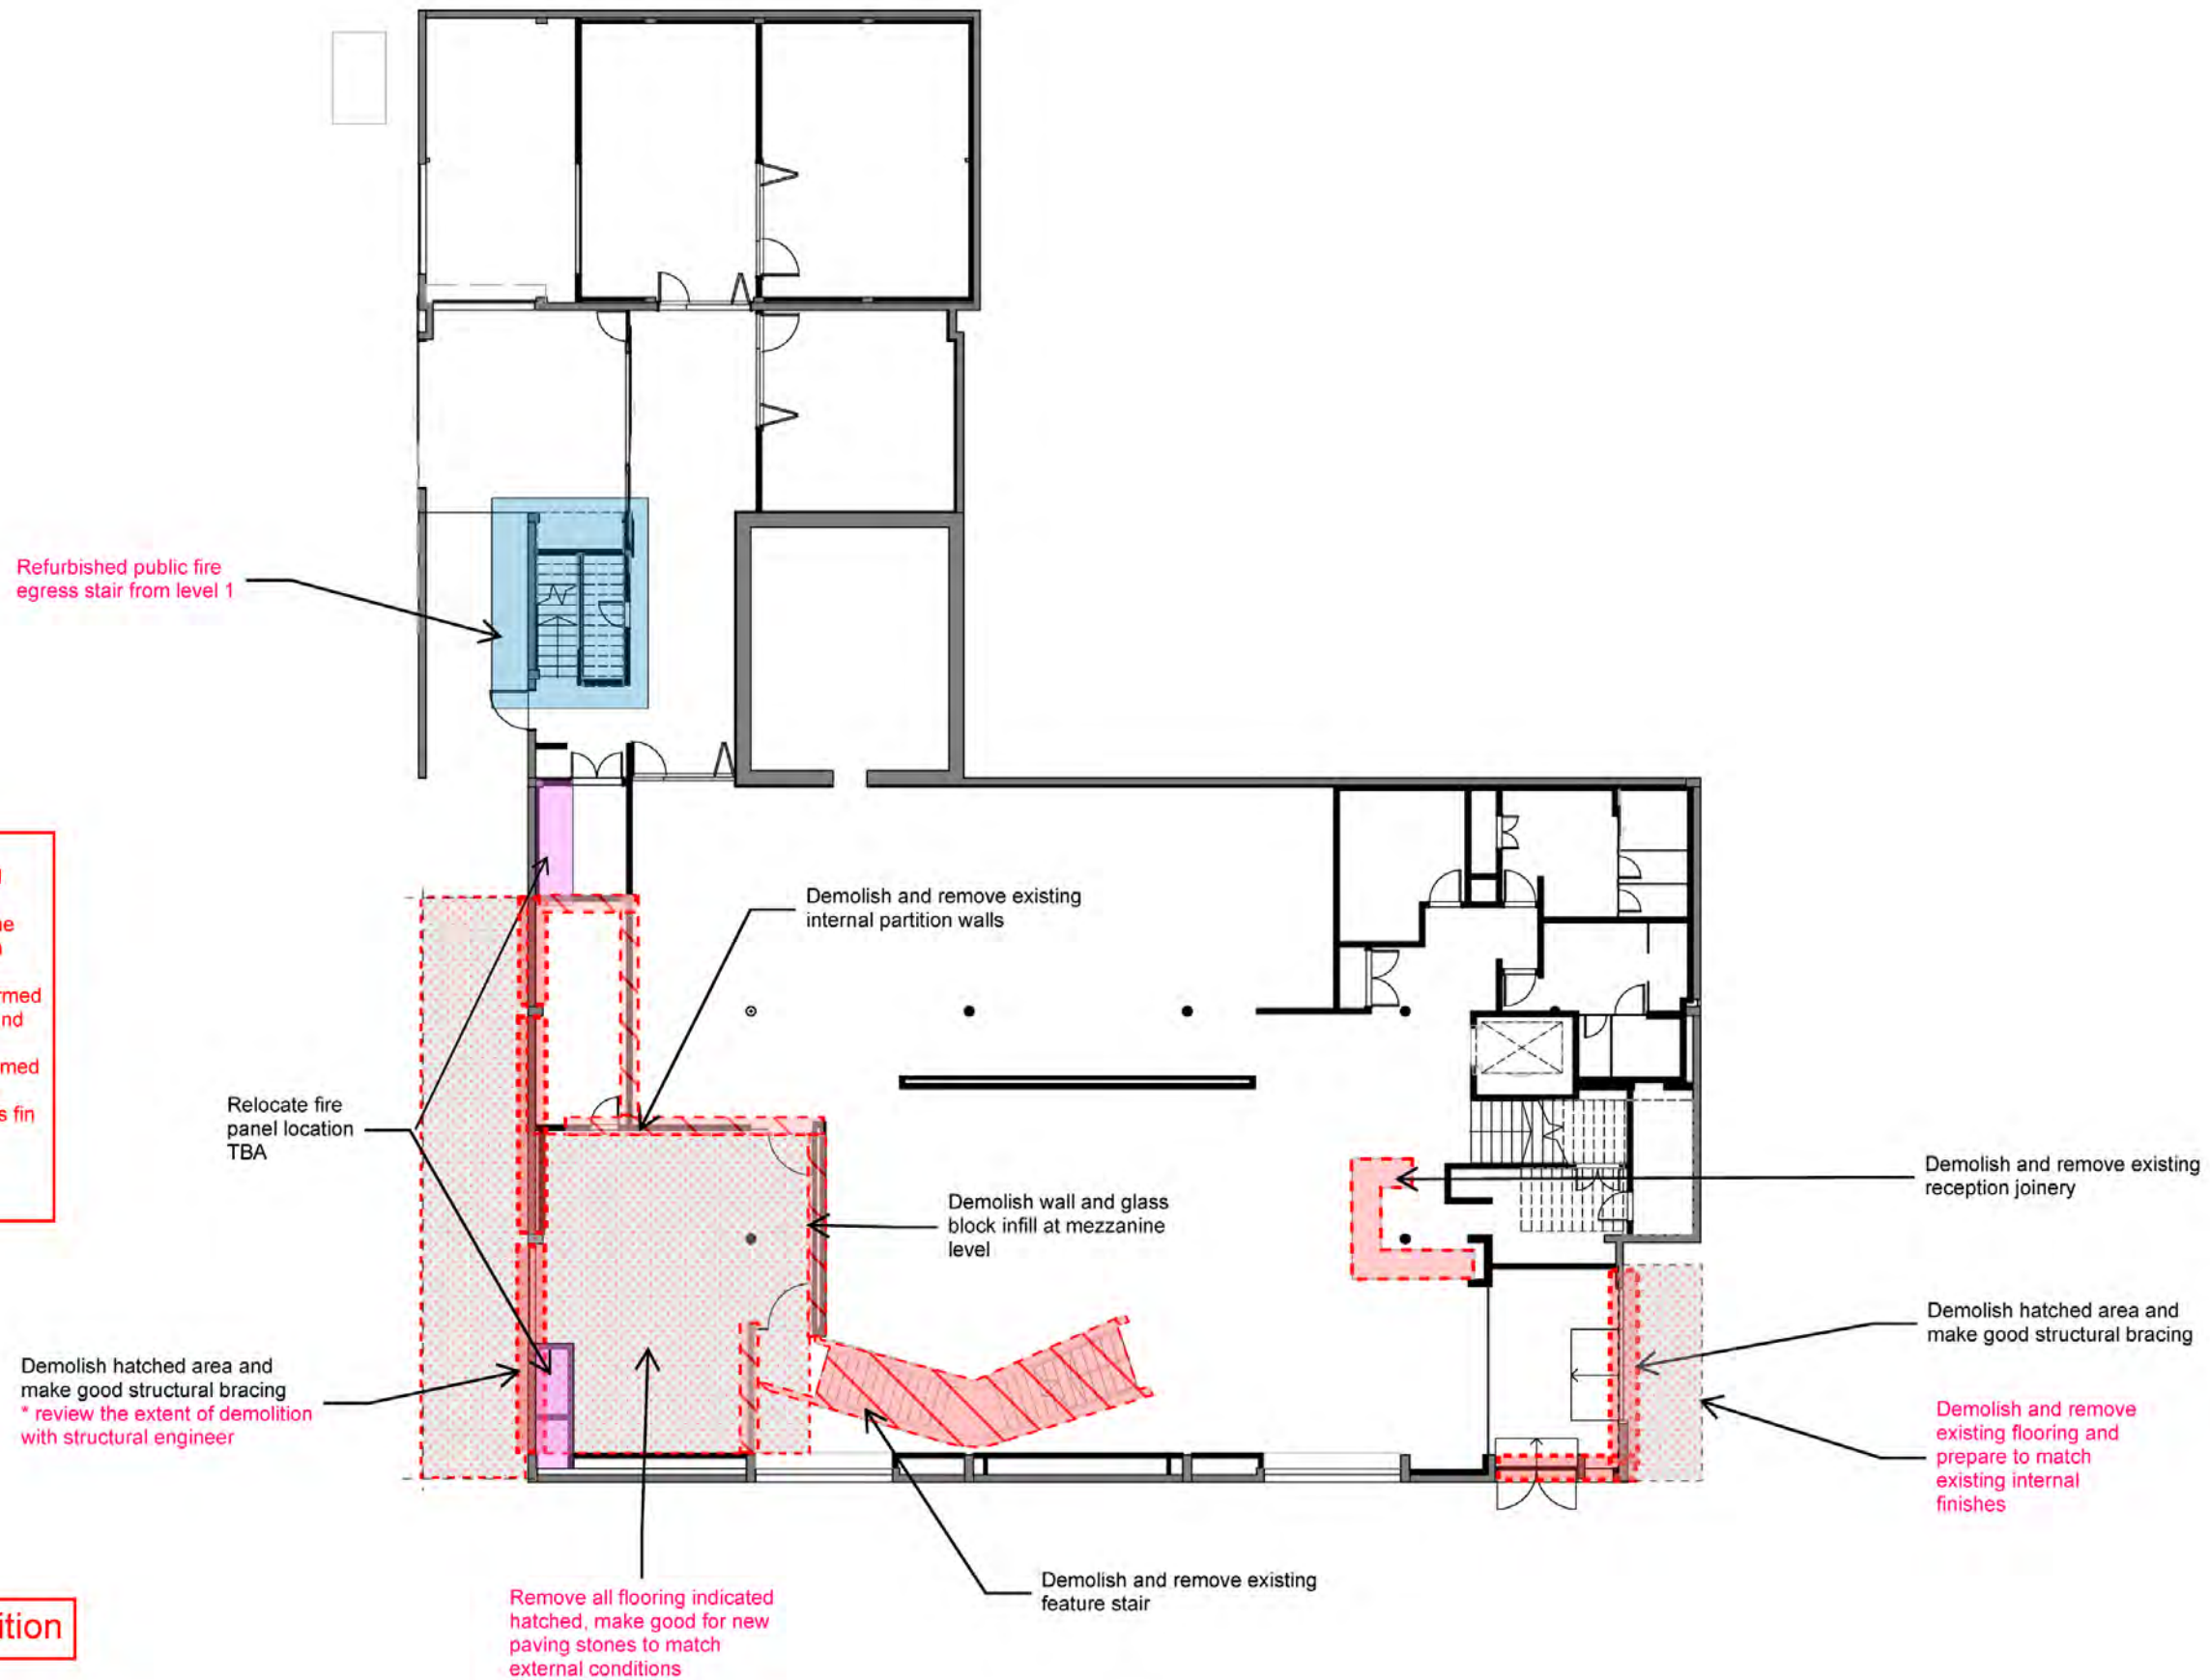

Ground Floor demolition

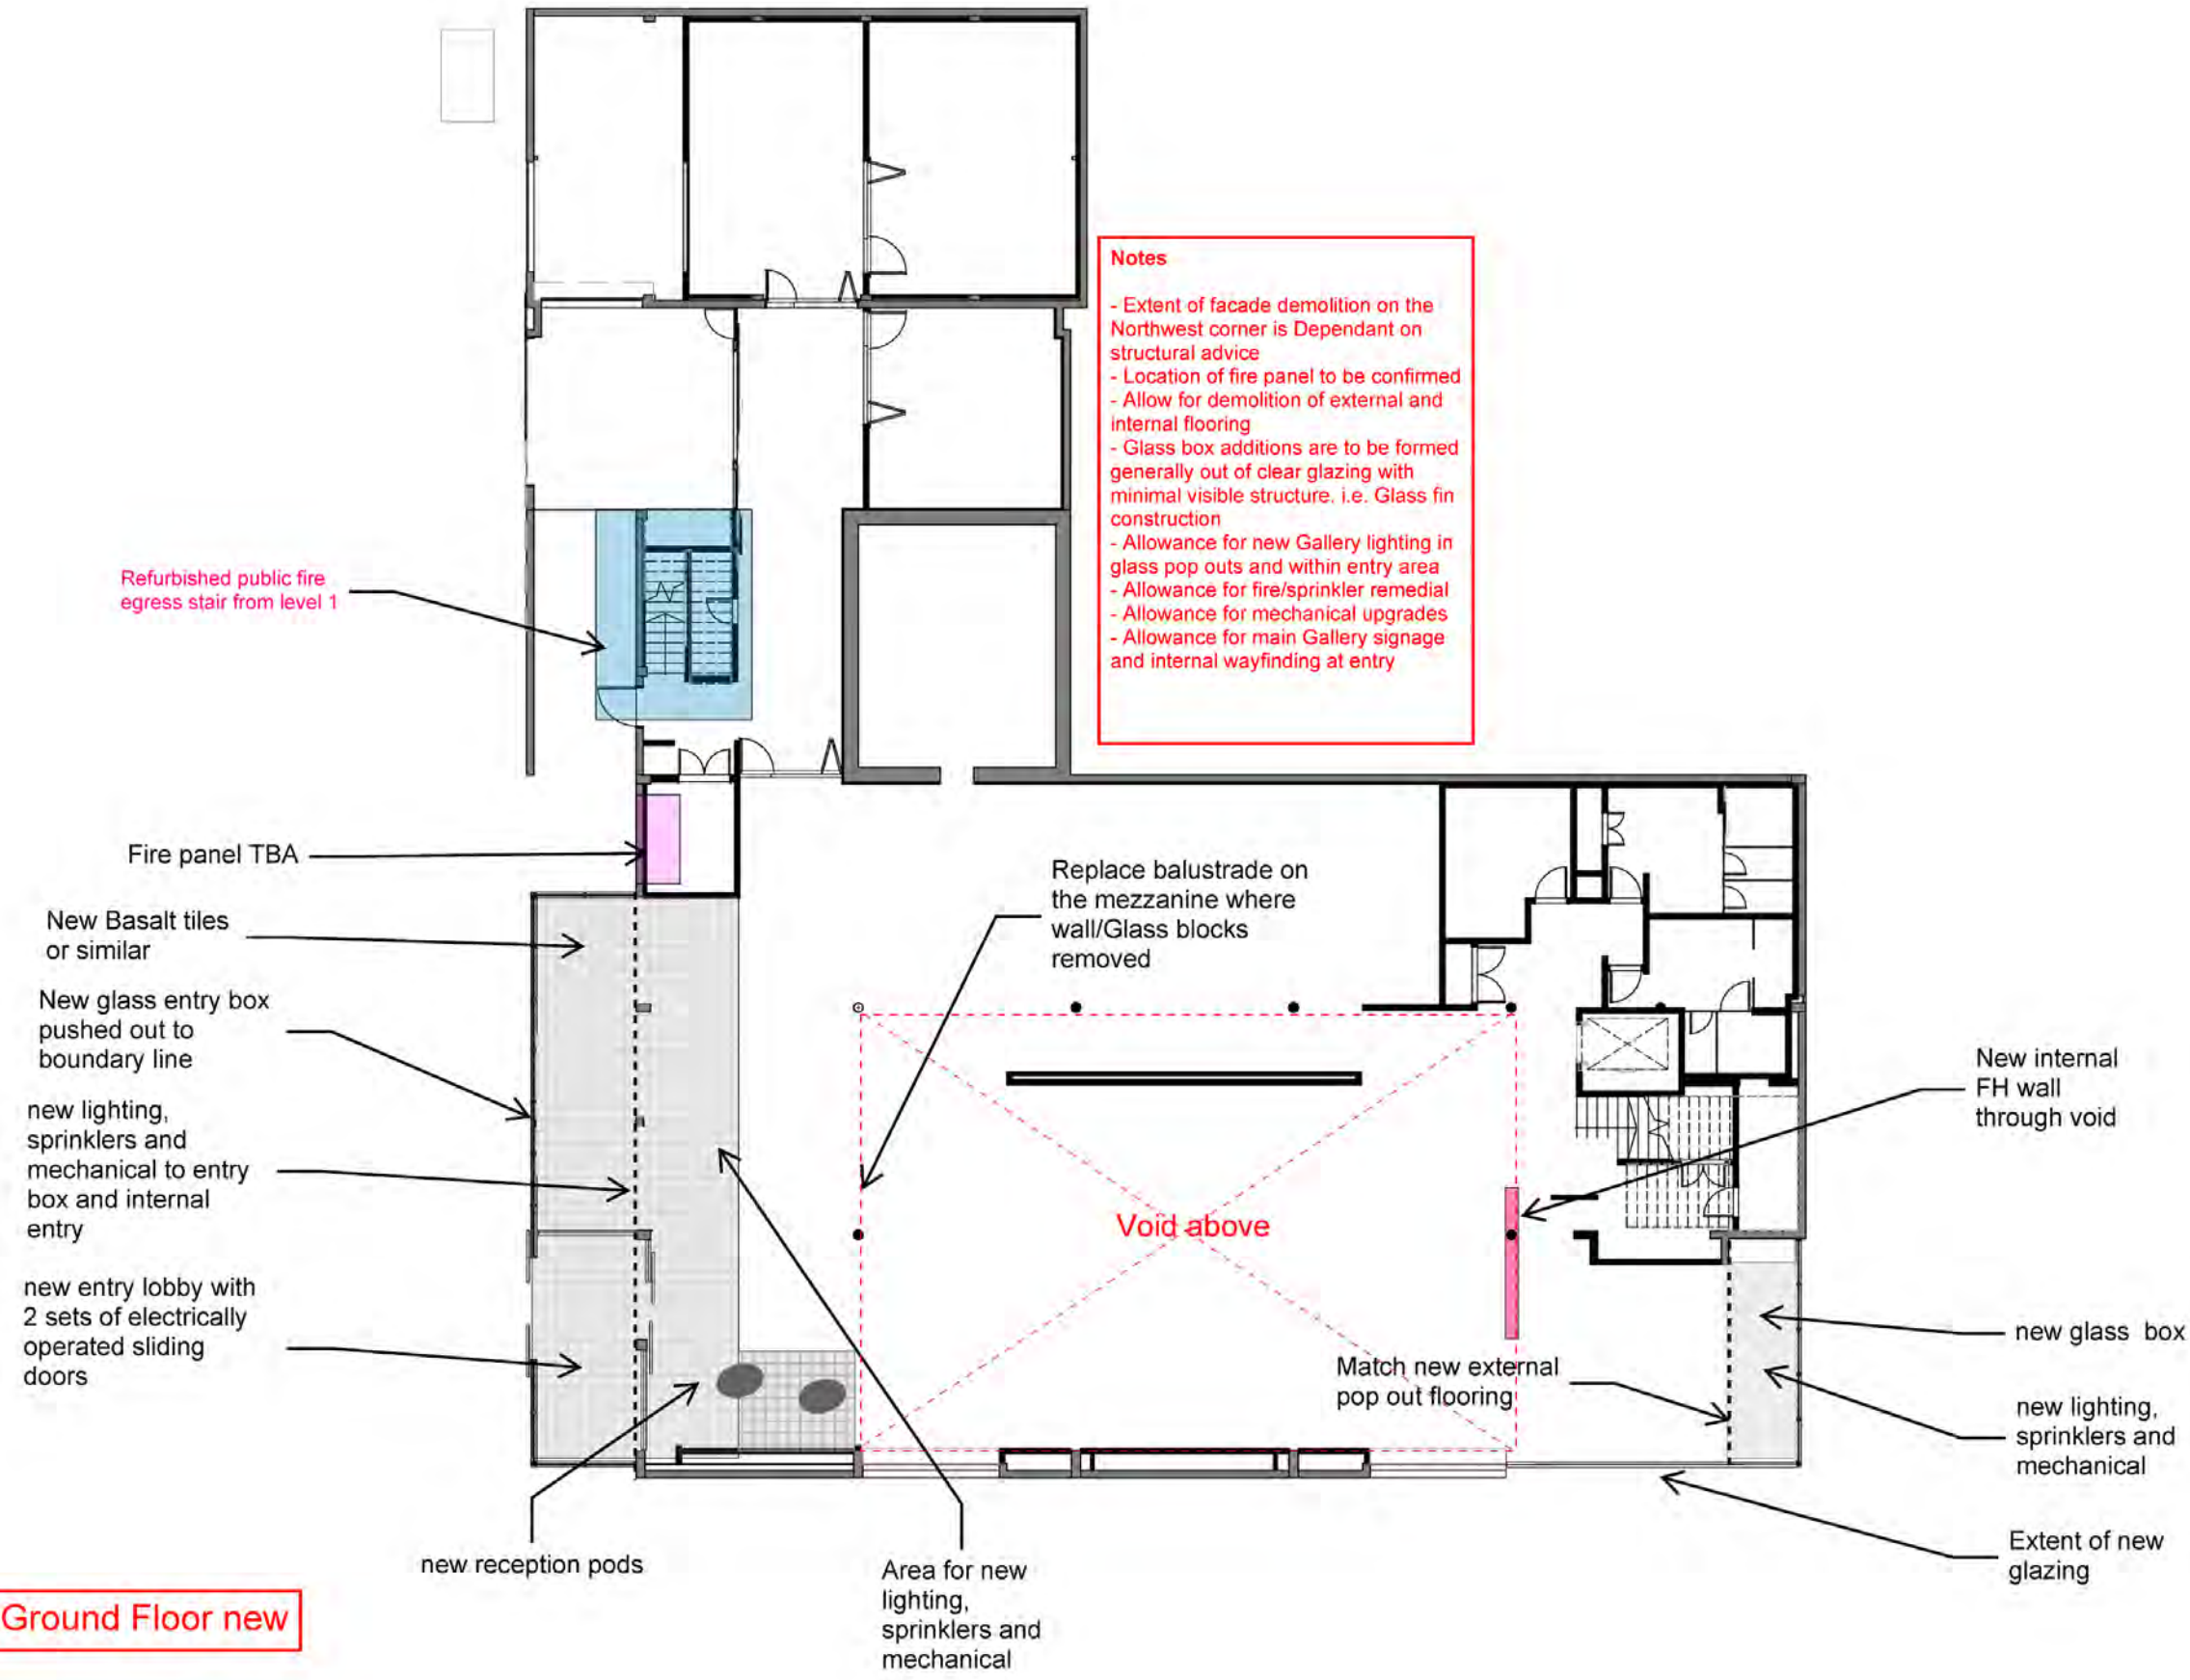

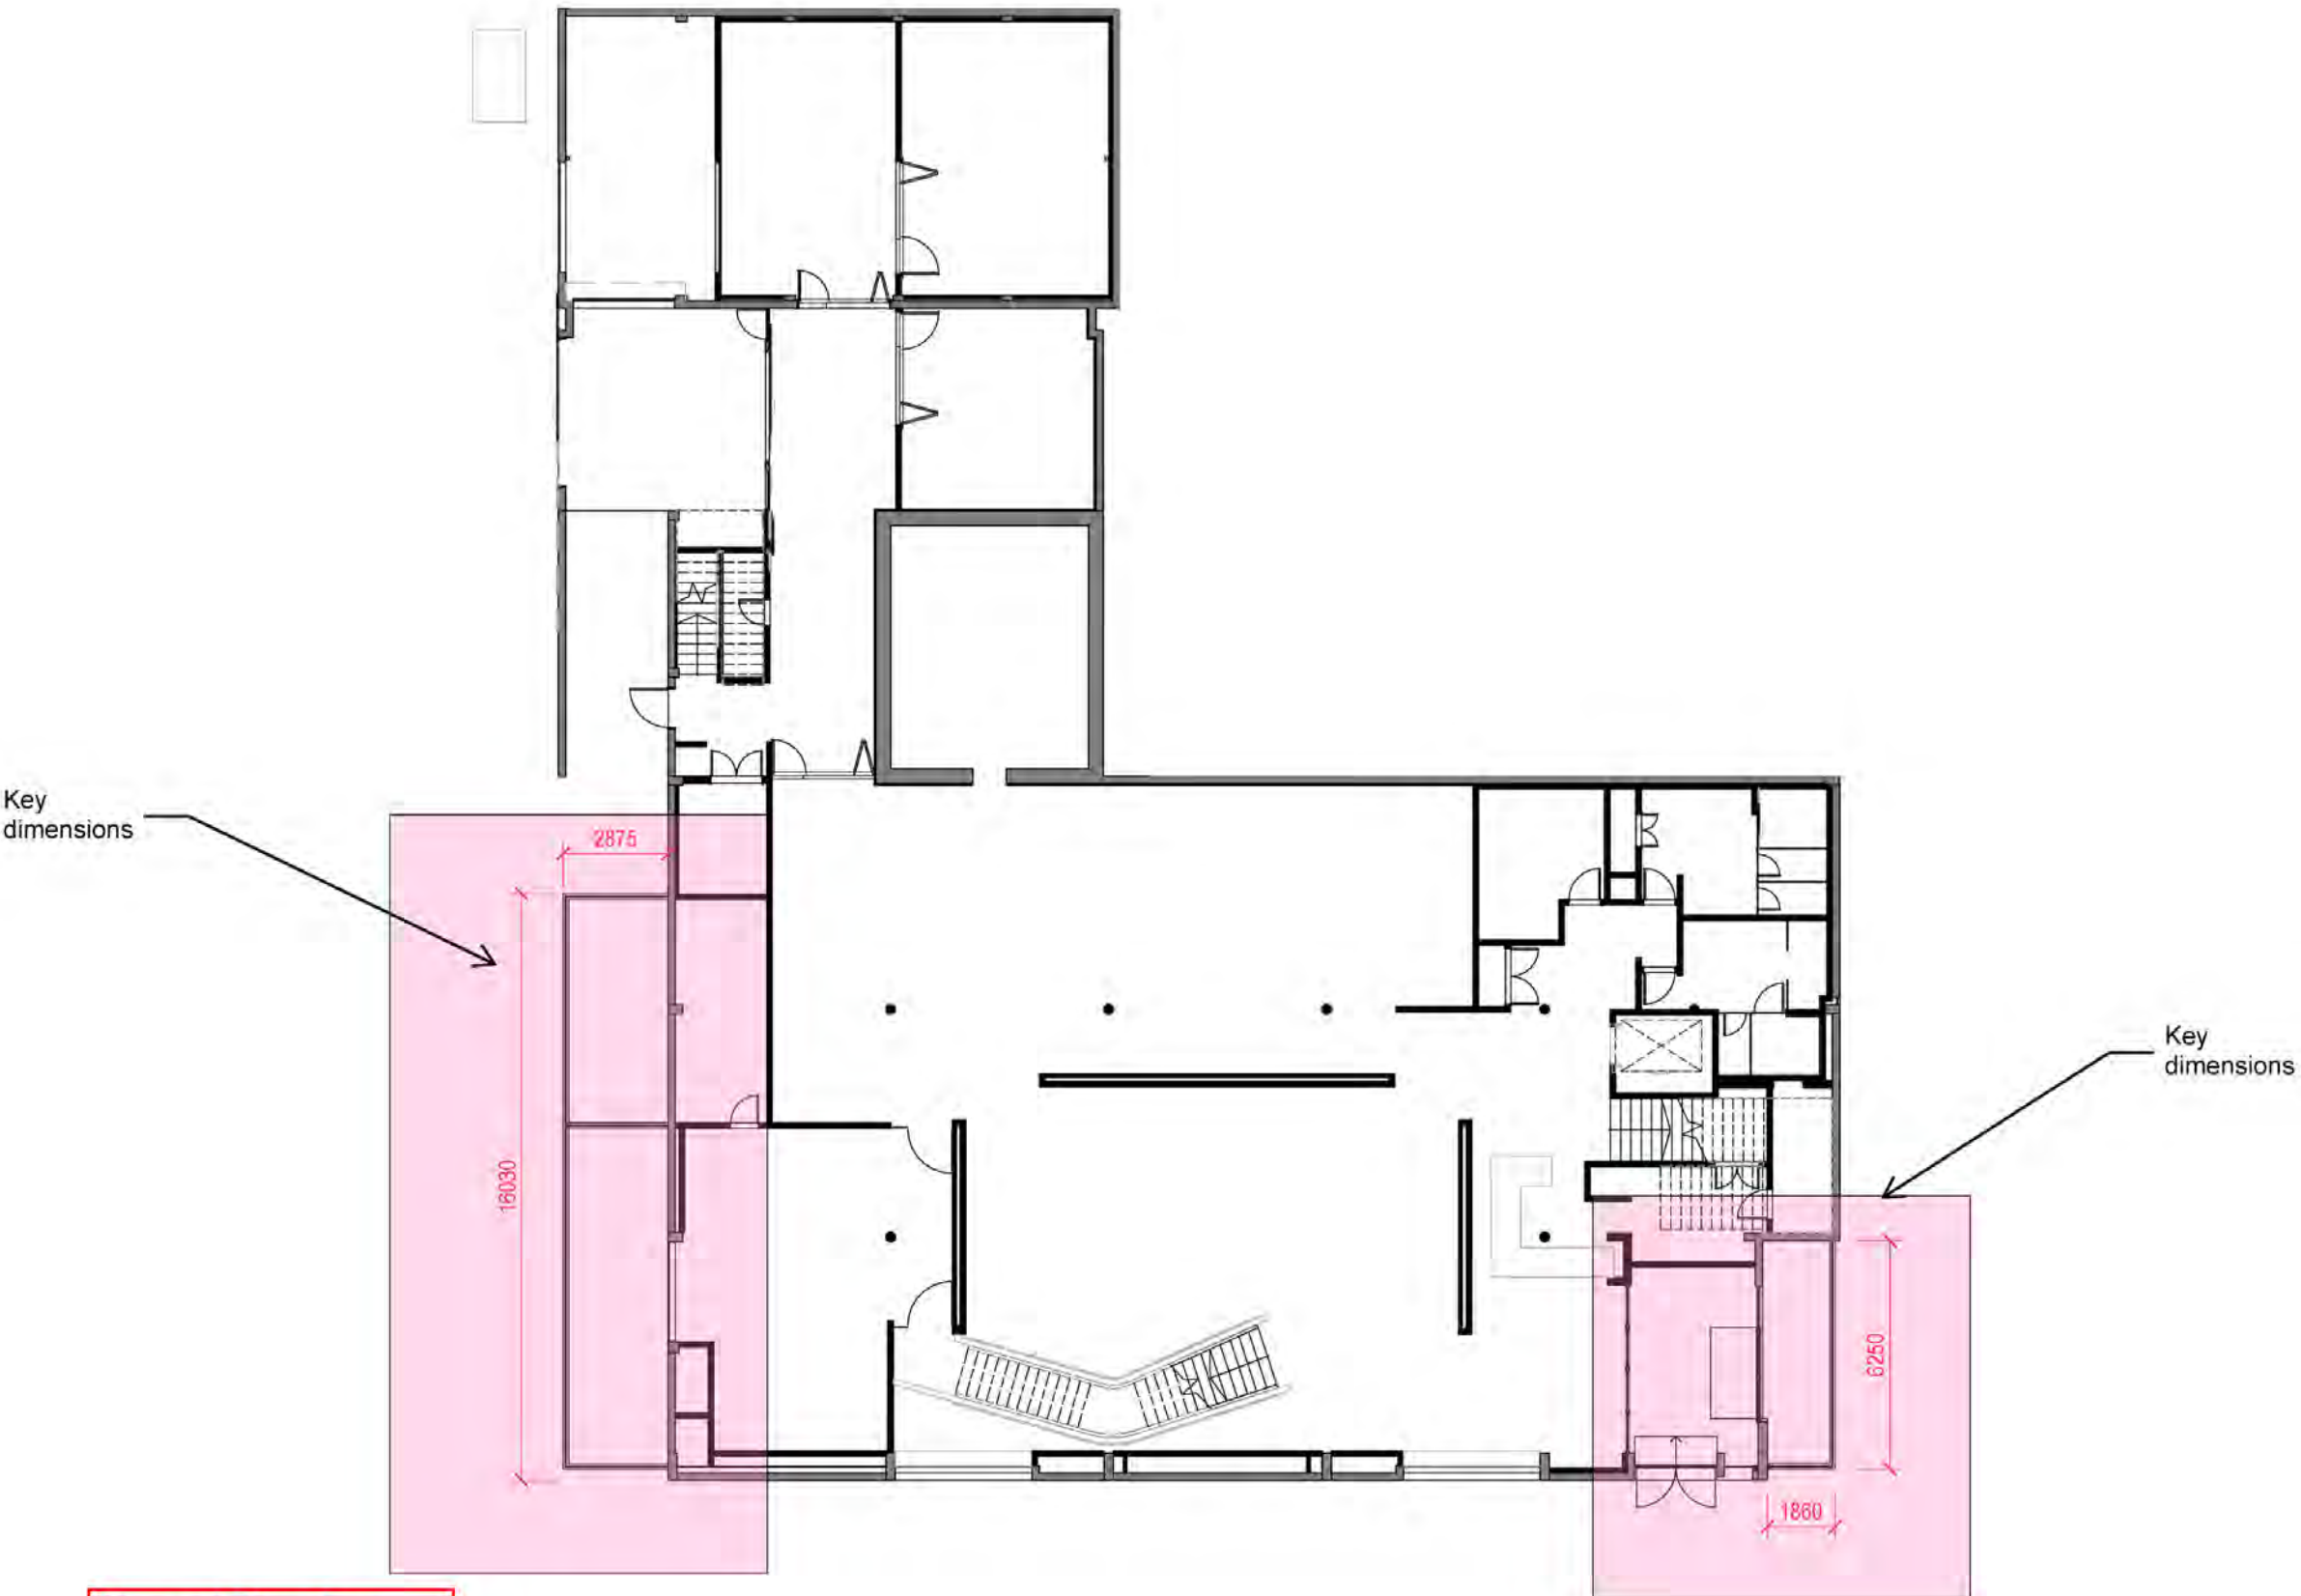

Ground Floor key
Pop out dimensions

