



# Title Plan - SO 584235

---

**Survey Number** SO 584235  
**Surveyor Reference** 225393 - TCC - Gate Pa Reserve  
**Surveyor** Eleanor Kate Moyle  
**Survey Firm** Lysaght Consultants Ltd  
**Surveyor Declaration**

---

## Survey Details

**Dataset Description** Sections 1 and 2  
**Status** Initiated  
**Land District** South Auckland  
**Submitted Date**

**Survey Class** Class B  
**Survey Approval Date**  
**Deposit Date**

---


## Territorial Authorities

Tauranga City

---

## Created Parcels


Parcels	Parcel Intent	Area	RT Reference
Section 1 Survey Office Plan 584235	Legalisation	0.6716 Ha	
Section 2 Survey Office Plan 584235	Legalisation	1.8982 Ha	
<b>Total Area</b>		<u>2.5698 Ha</u>	

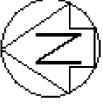

Diag. AB

Diag. A

Diag. AA

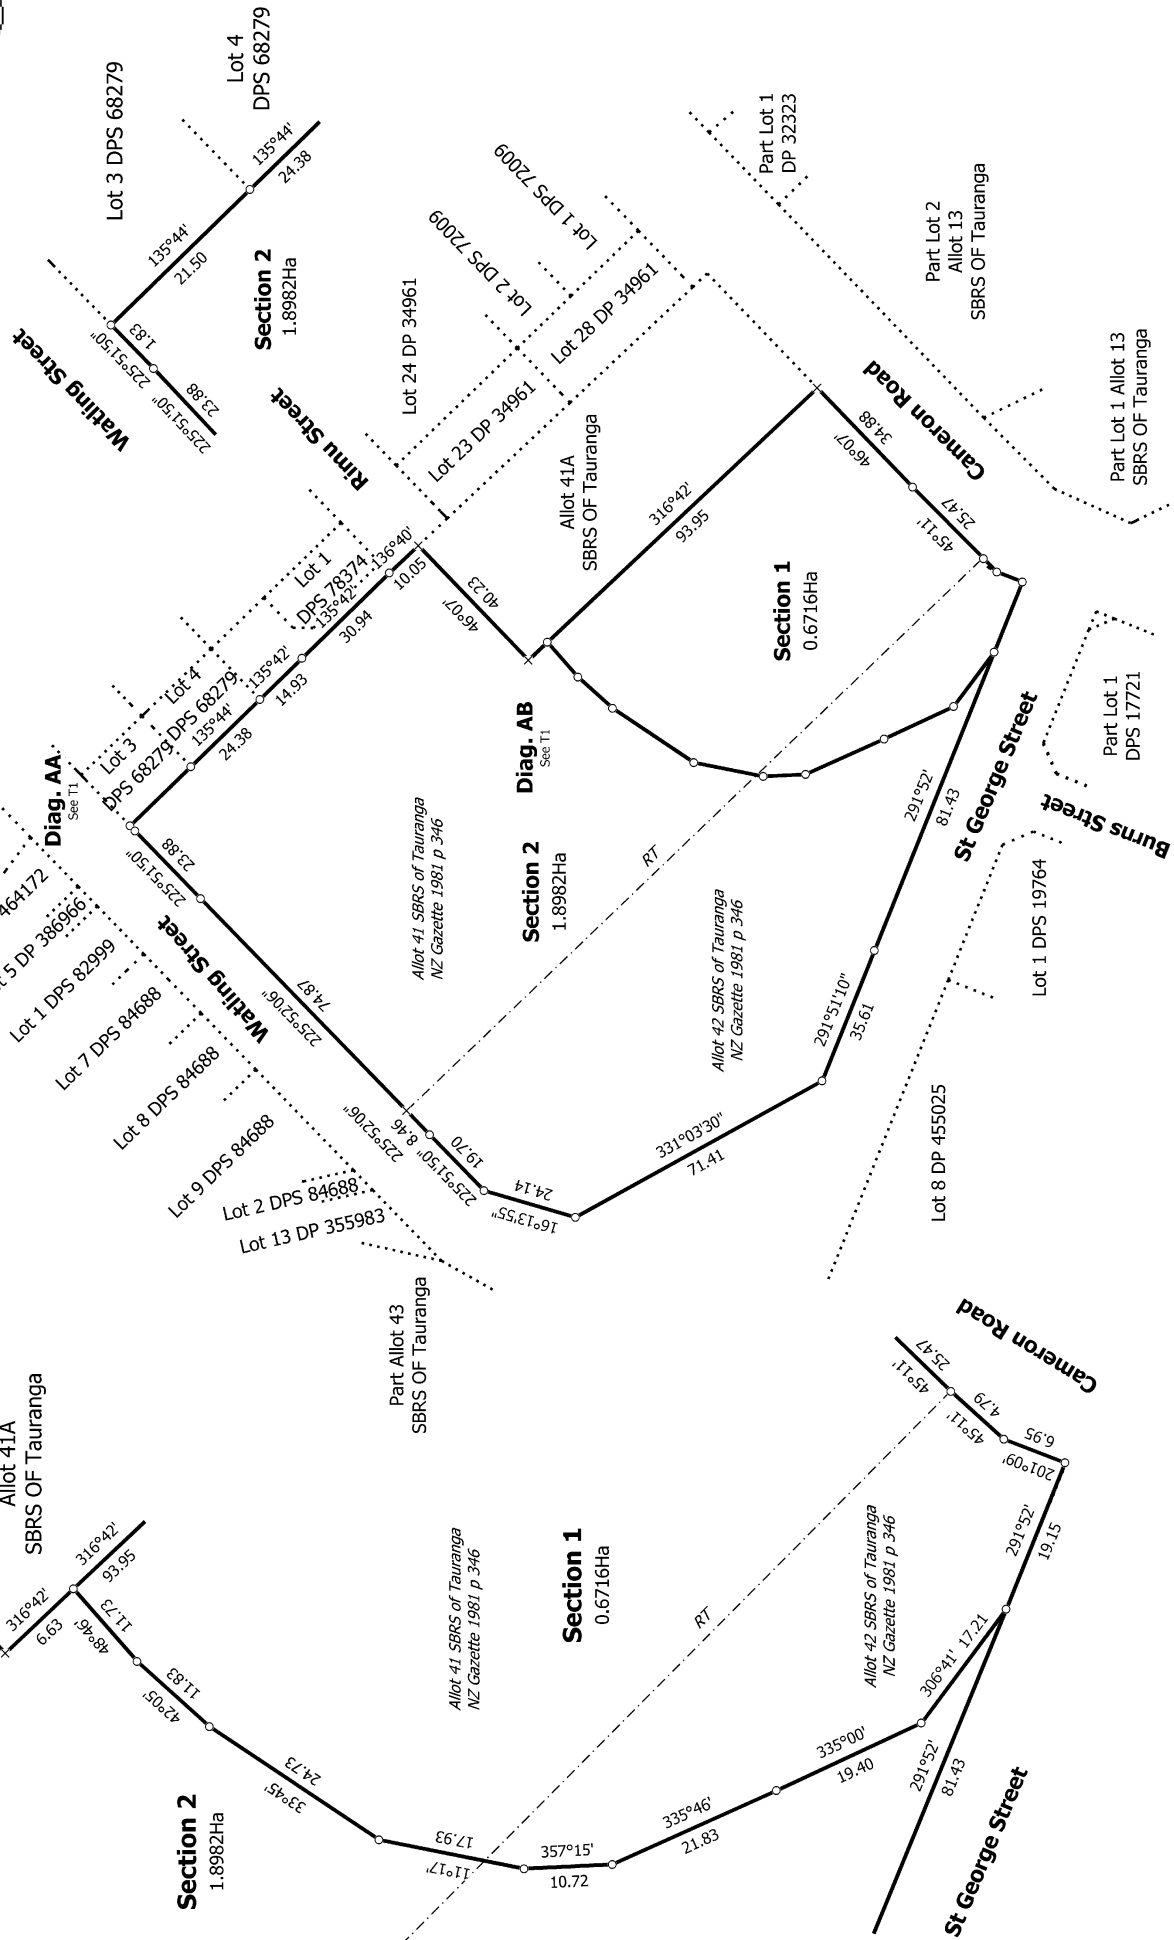

T 1/1

Land District: South Auckland  
 Digitally Generated Plan  
 Generated on: 26/10/2022 2:39pm Page 2 of 2

Sections 1 and 2

Surveyor: Eleanor Kate Moyle  
 Firm: Lysaght Consultants Ltd

Title Plan  
 SO 584235  
 DRAFT